

SOGA 451-25, 451-26  
SCHEMATIC DESIGN

所在：虻田郡二セコ町字曾我451-25, 26, 27


座標求積表


地番 451-25				
測点	Xn	Yn	(Xn+1 - Xn-1)Yn	距離
539	-128908.625	33965.765	208312.036745	20.462
538	-128917.207	33947.190	-790562.160720	16.260
523	-128931.913	33954.128	-367553.435600	9.251
444	-128928.032	33962.526	291160.735398	11.185
522	-128923.340	33972.679	659307.781353	16.258
倍面積			664.957176	
面積			332.4785880	
地積			332.47	m <sup>2</sup>

地番 451-26				
測点	Xn	Yn	(Xn+1 - Xn-1)Yn	距離
521	-128900.086	33984.247	294915.295466	14.318
520	-128906.091	33971.249	-290080.495211	6.041
539	-128908.625	33965.765	-585875.480485	16.258
522	-128923.340	33972.679	-208728.139776	20.430
Q10-29	-128914.769	33991.224	790431.922896	16.256
倍面積			663.102890	
面積			331.5514450	
地積			331.55	m <sup>2</sup>

地番 451-27				
測点	Xn	Yn	(Xn+1 - Xn-1)Yn	距離
518	-128879.977	33974.690	479009.154310	14.329
519	-128885.987	33961.682	-886875.363748	22.264
520	-128906.091	33971.249	-478960.639651	14.318
521	-128900.086	33984.247	887464.626158	22.265
倍面積			637.777069	
面積			318.8885345	
地積			318.88	m <sup>2</sup>

合計 982.9185675 m<sup>2</sup>

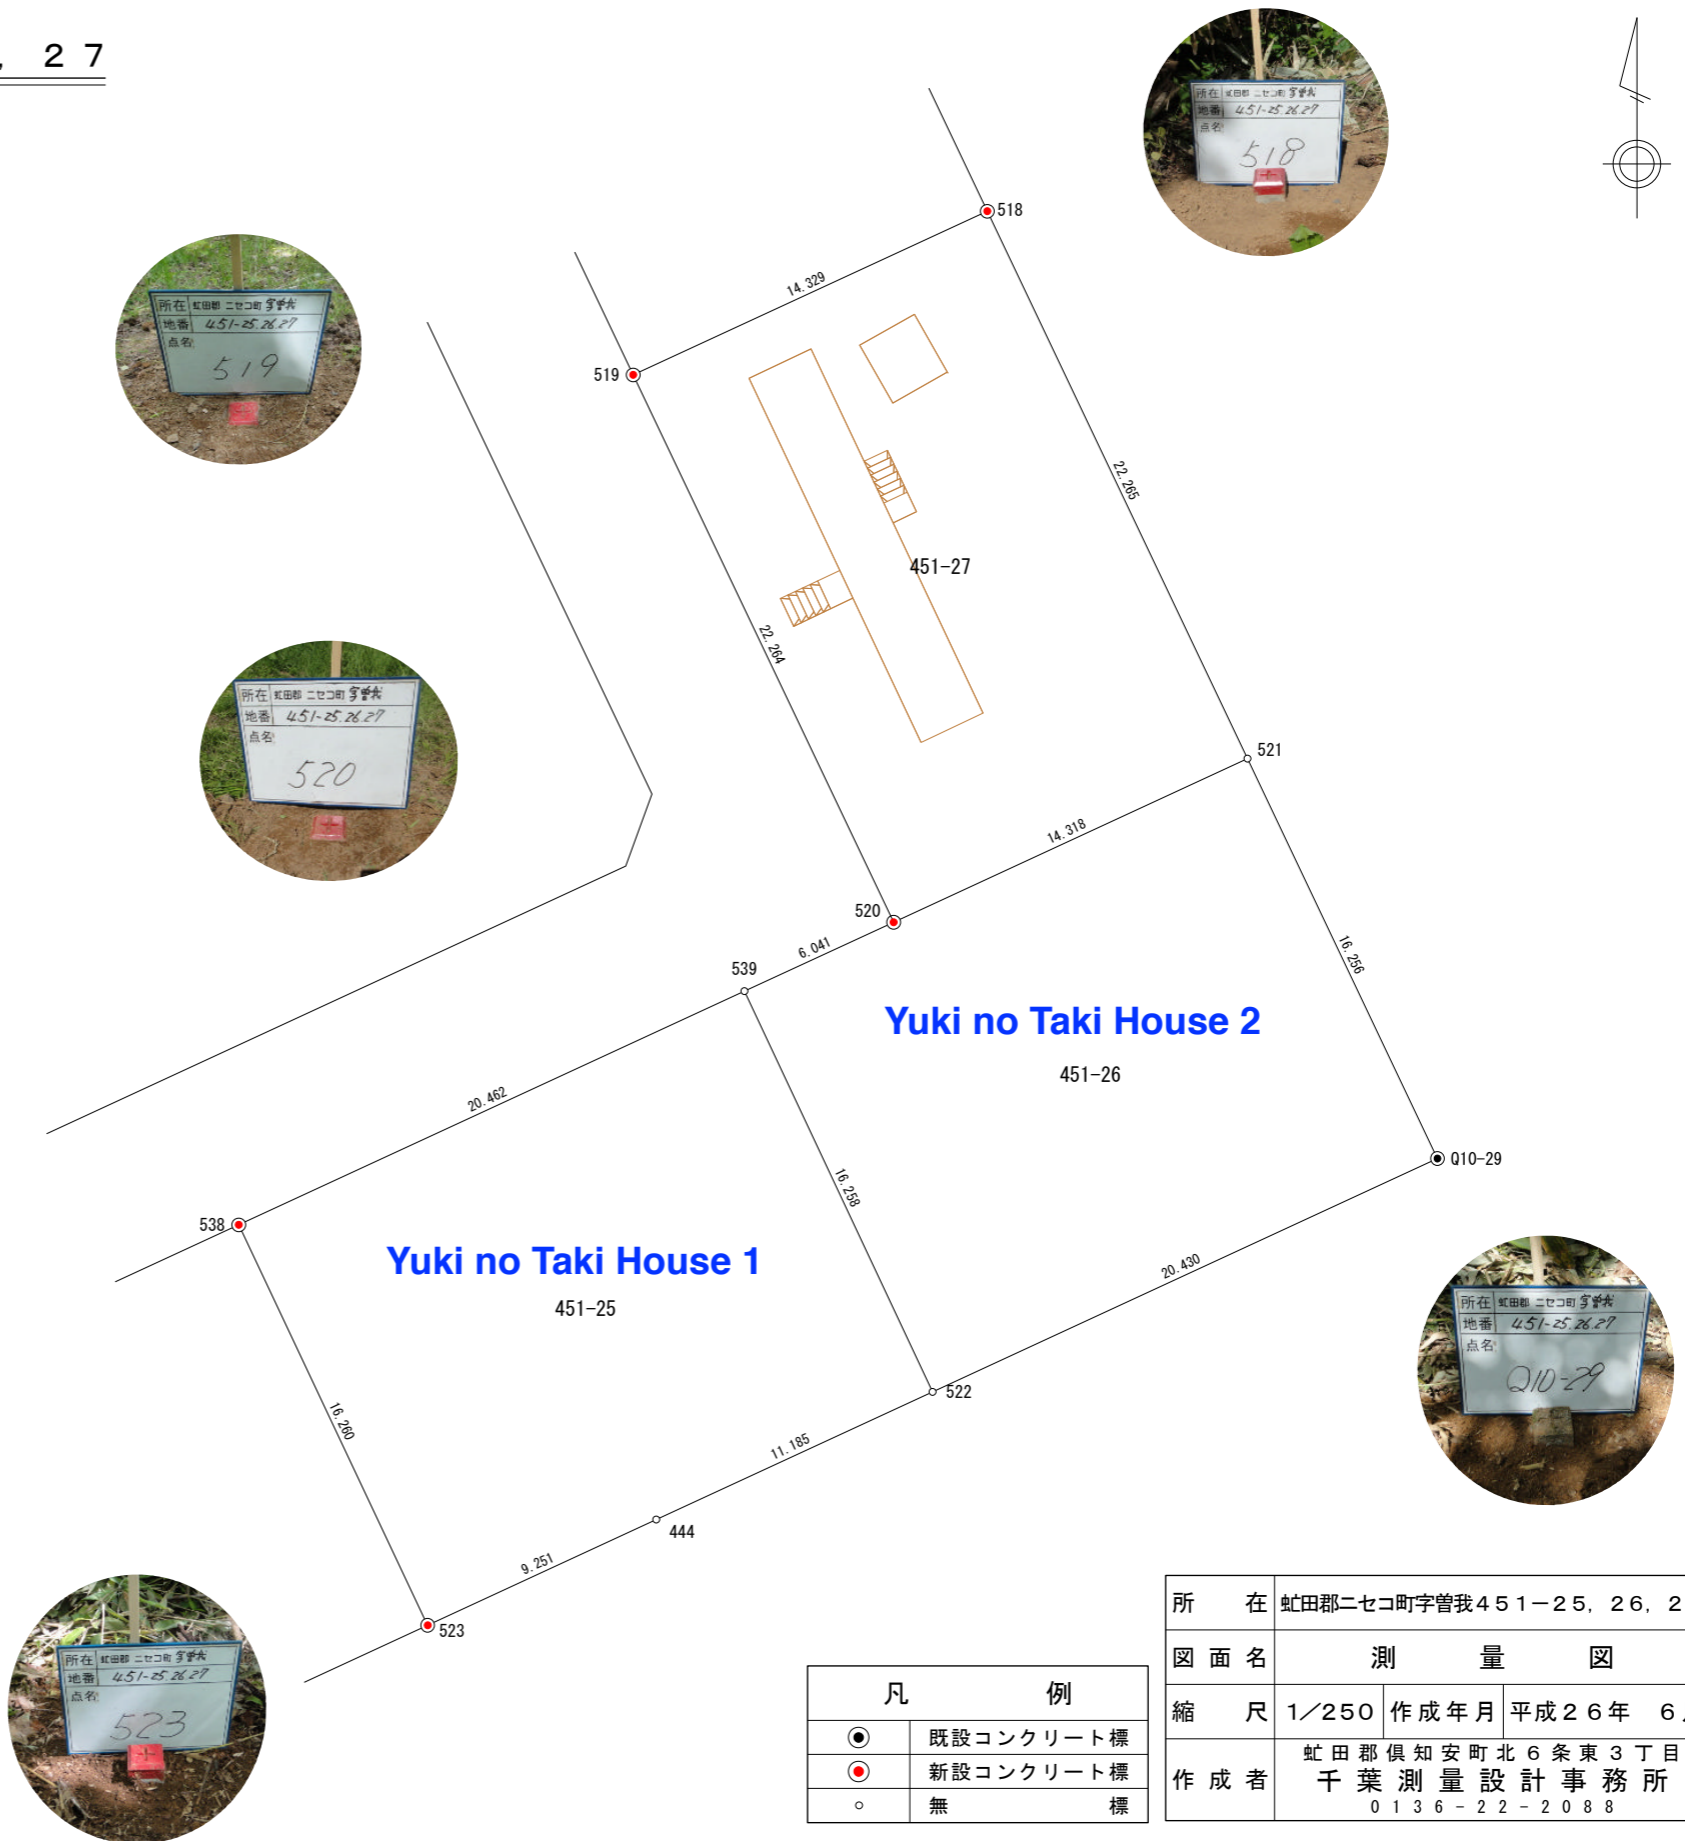

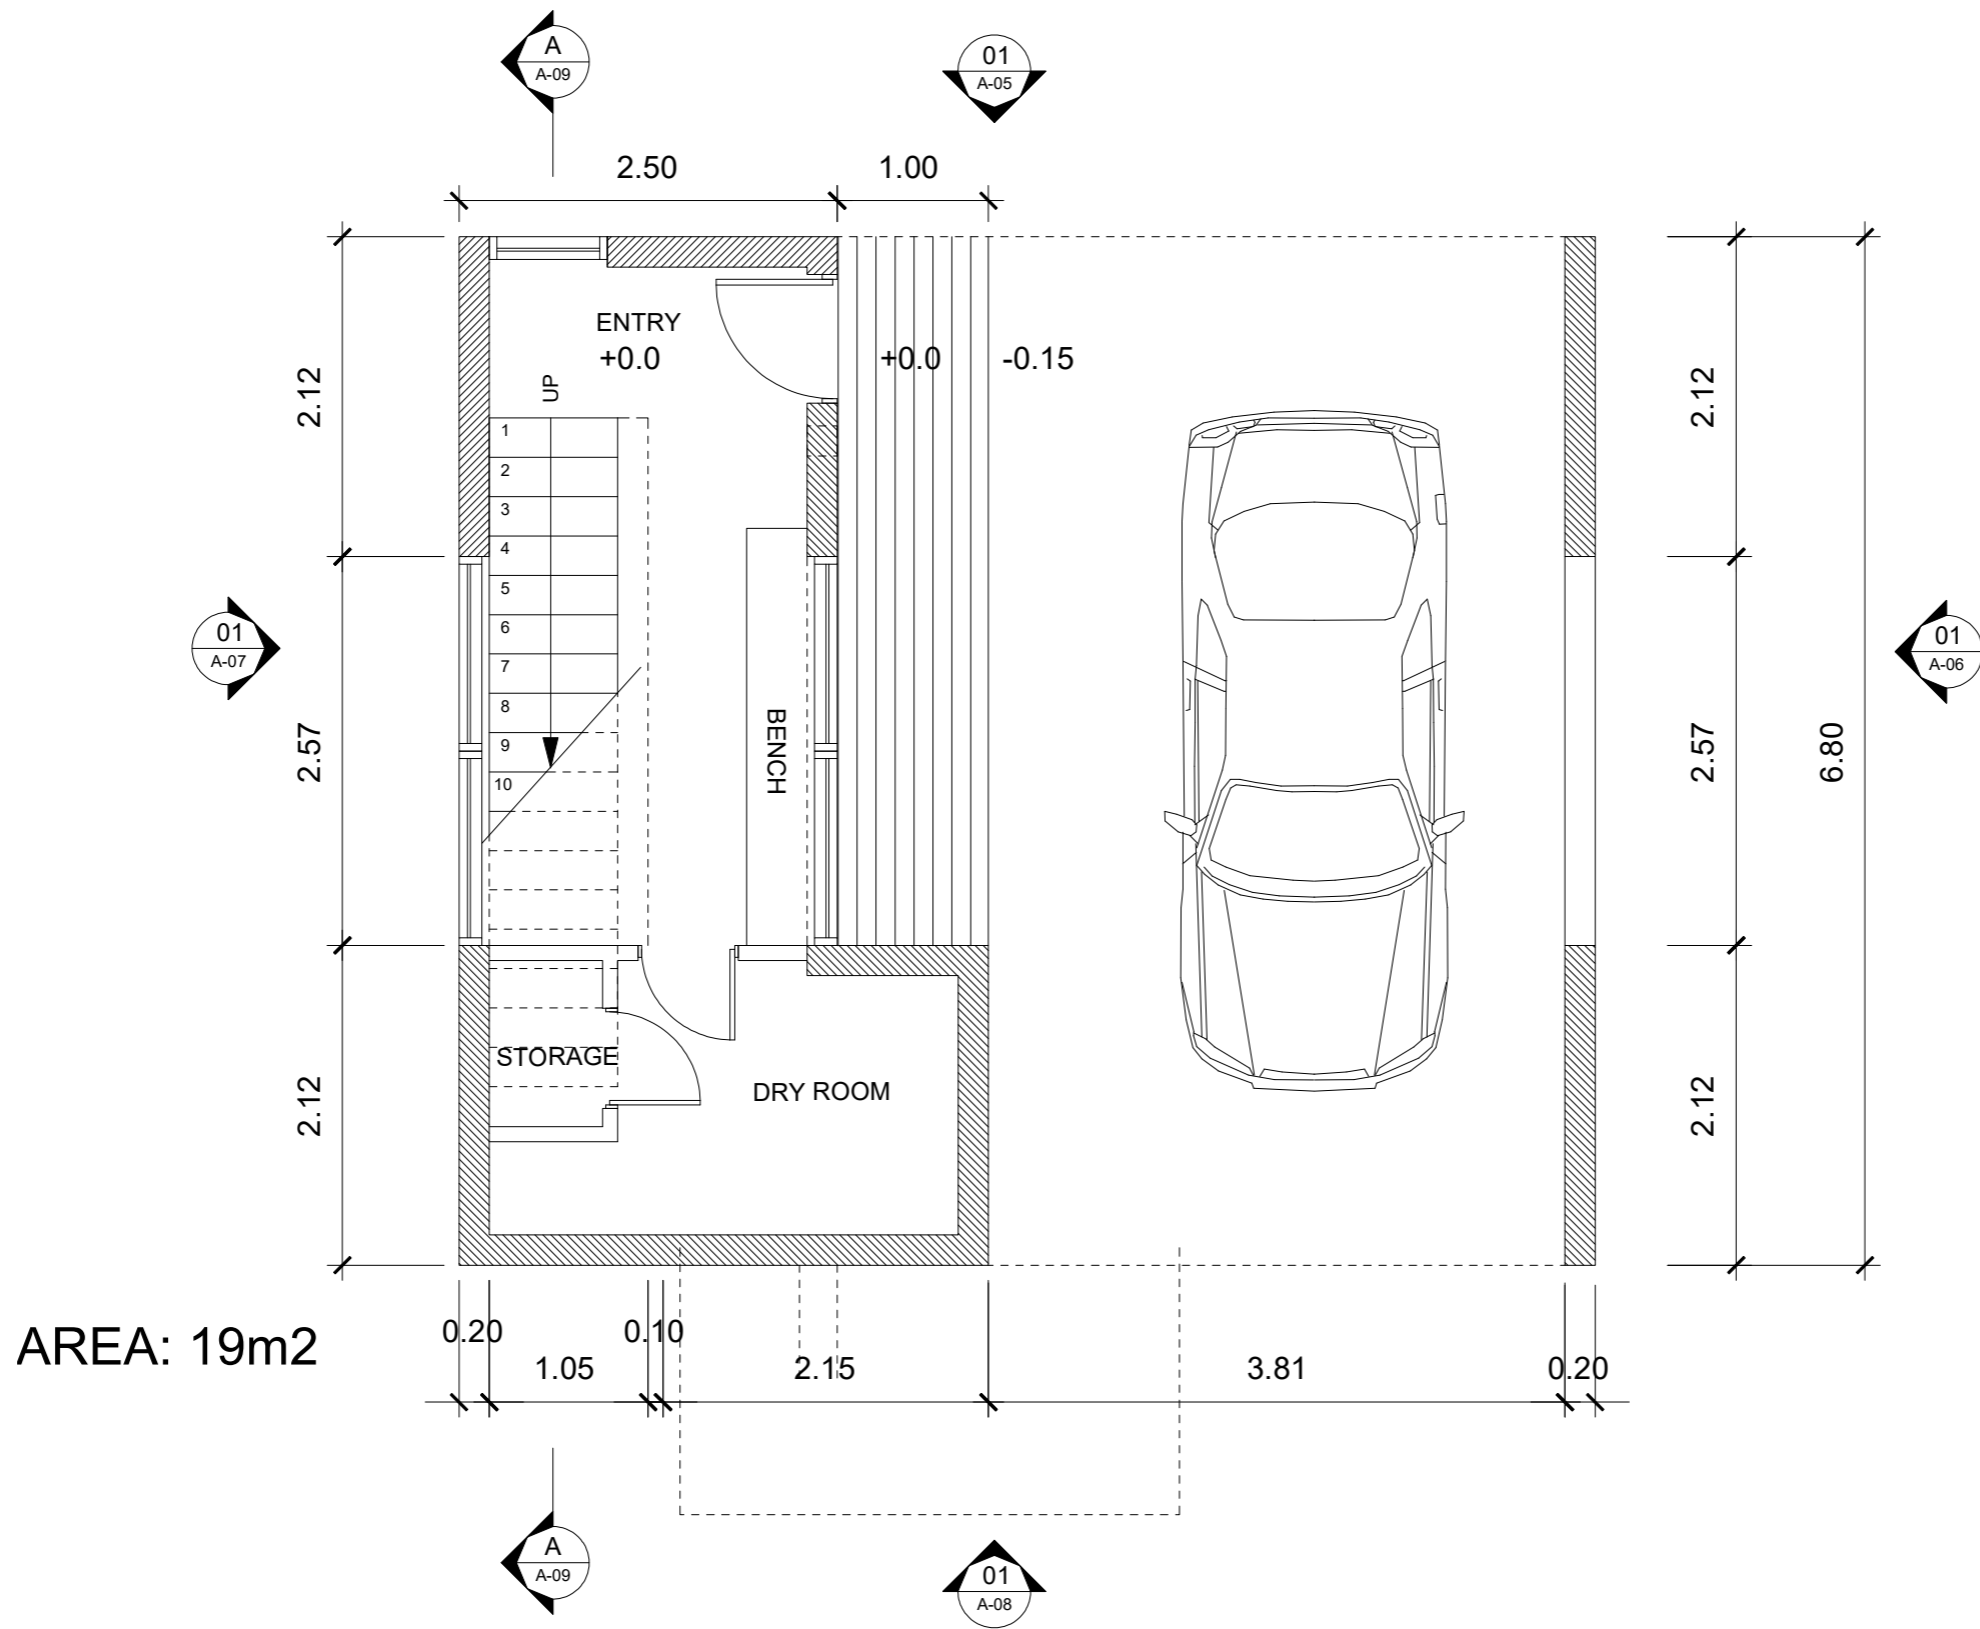

**NOTES**

1. DO NOT SCALE DRAWINGS
2. CONTRACTORS SHALL VERIFY ALL DIMENSIONS BEFORE PROCEEDING WITH CONSTRUCTION
3. ALL WINDOW AND DOOR SIZES ARE APPROXIMATE
4. ALL EXT WALLS ARE 2X6 SPF NO 2 OR BETTER
5. ALL INT. WALLS ARE 2X4 SPF NO 2 OR BETTER (UNLESS NOTED)
6. ALL CONSTRUCTION WILL BE IN ACCORDANCE WITH THE LATEST 2006 IRC
7. ALL DETAILS AND SECTIONS SHOWN ON THE DRAWING ARE TYPICAL.
8. ALL WOOD MEMBERS EXPOSED TO THE WEATHER OR IN CONTACT WITH MASONRY OR SOIL SHALL BE PRESSURE TREATED
9. ALL ROOF TRUSSES SHALL BE DESIGNED AND CERTIFIED BY THE TRUSS MANUFACTURER.
10. FOOTING SHALL BEAR UPON UNDISTURBED SOIL FREE OF ORGANIC MATERIALS.
11. SPLICES IN MULTI-BOARD CONTINUOUS BEAMS SHALL BE ALLOWED ONE PER SPAN AT QUARTER POINTS ONLY
12. ALL FLOOR JOISTS SHALL BE DESIGNED AND CERTIFIED BY THE TRUSS MANUFACTURER.
13. ALL CONTRACTORS ARE RESPONSIBLE FOR OBTAINING ALL NECESSARY PERMITS AND APPROVALS

DESIGN PACKAGE  
NOT FOR  
CONSTRUCTION

REVISIONS


50% SCHEMATIC DESIGN 5 MAY 2017

DRAWN	BY SE
CHECKED	BY SE
APPROVED	BY SE

SCALE  
1 : 50


DRAWN BY  
SEAN T ELLIS

DATE  
11 June, 2017

DESIGNED FOR  
Evan Griffin  
Jess Knebel

**PLAN - GF**

AREA: 50m<sup>2</sup>

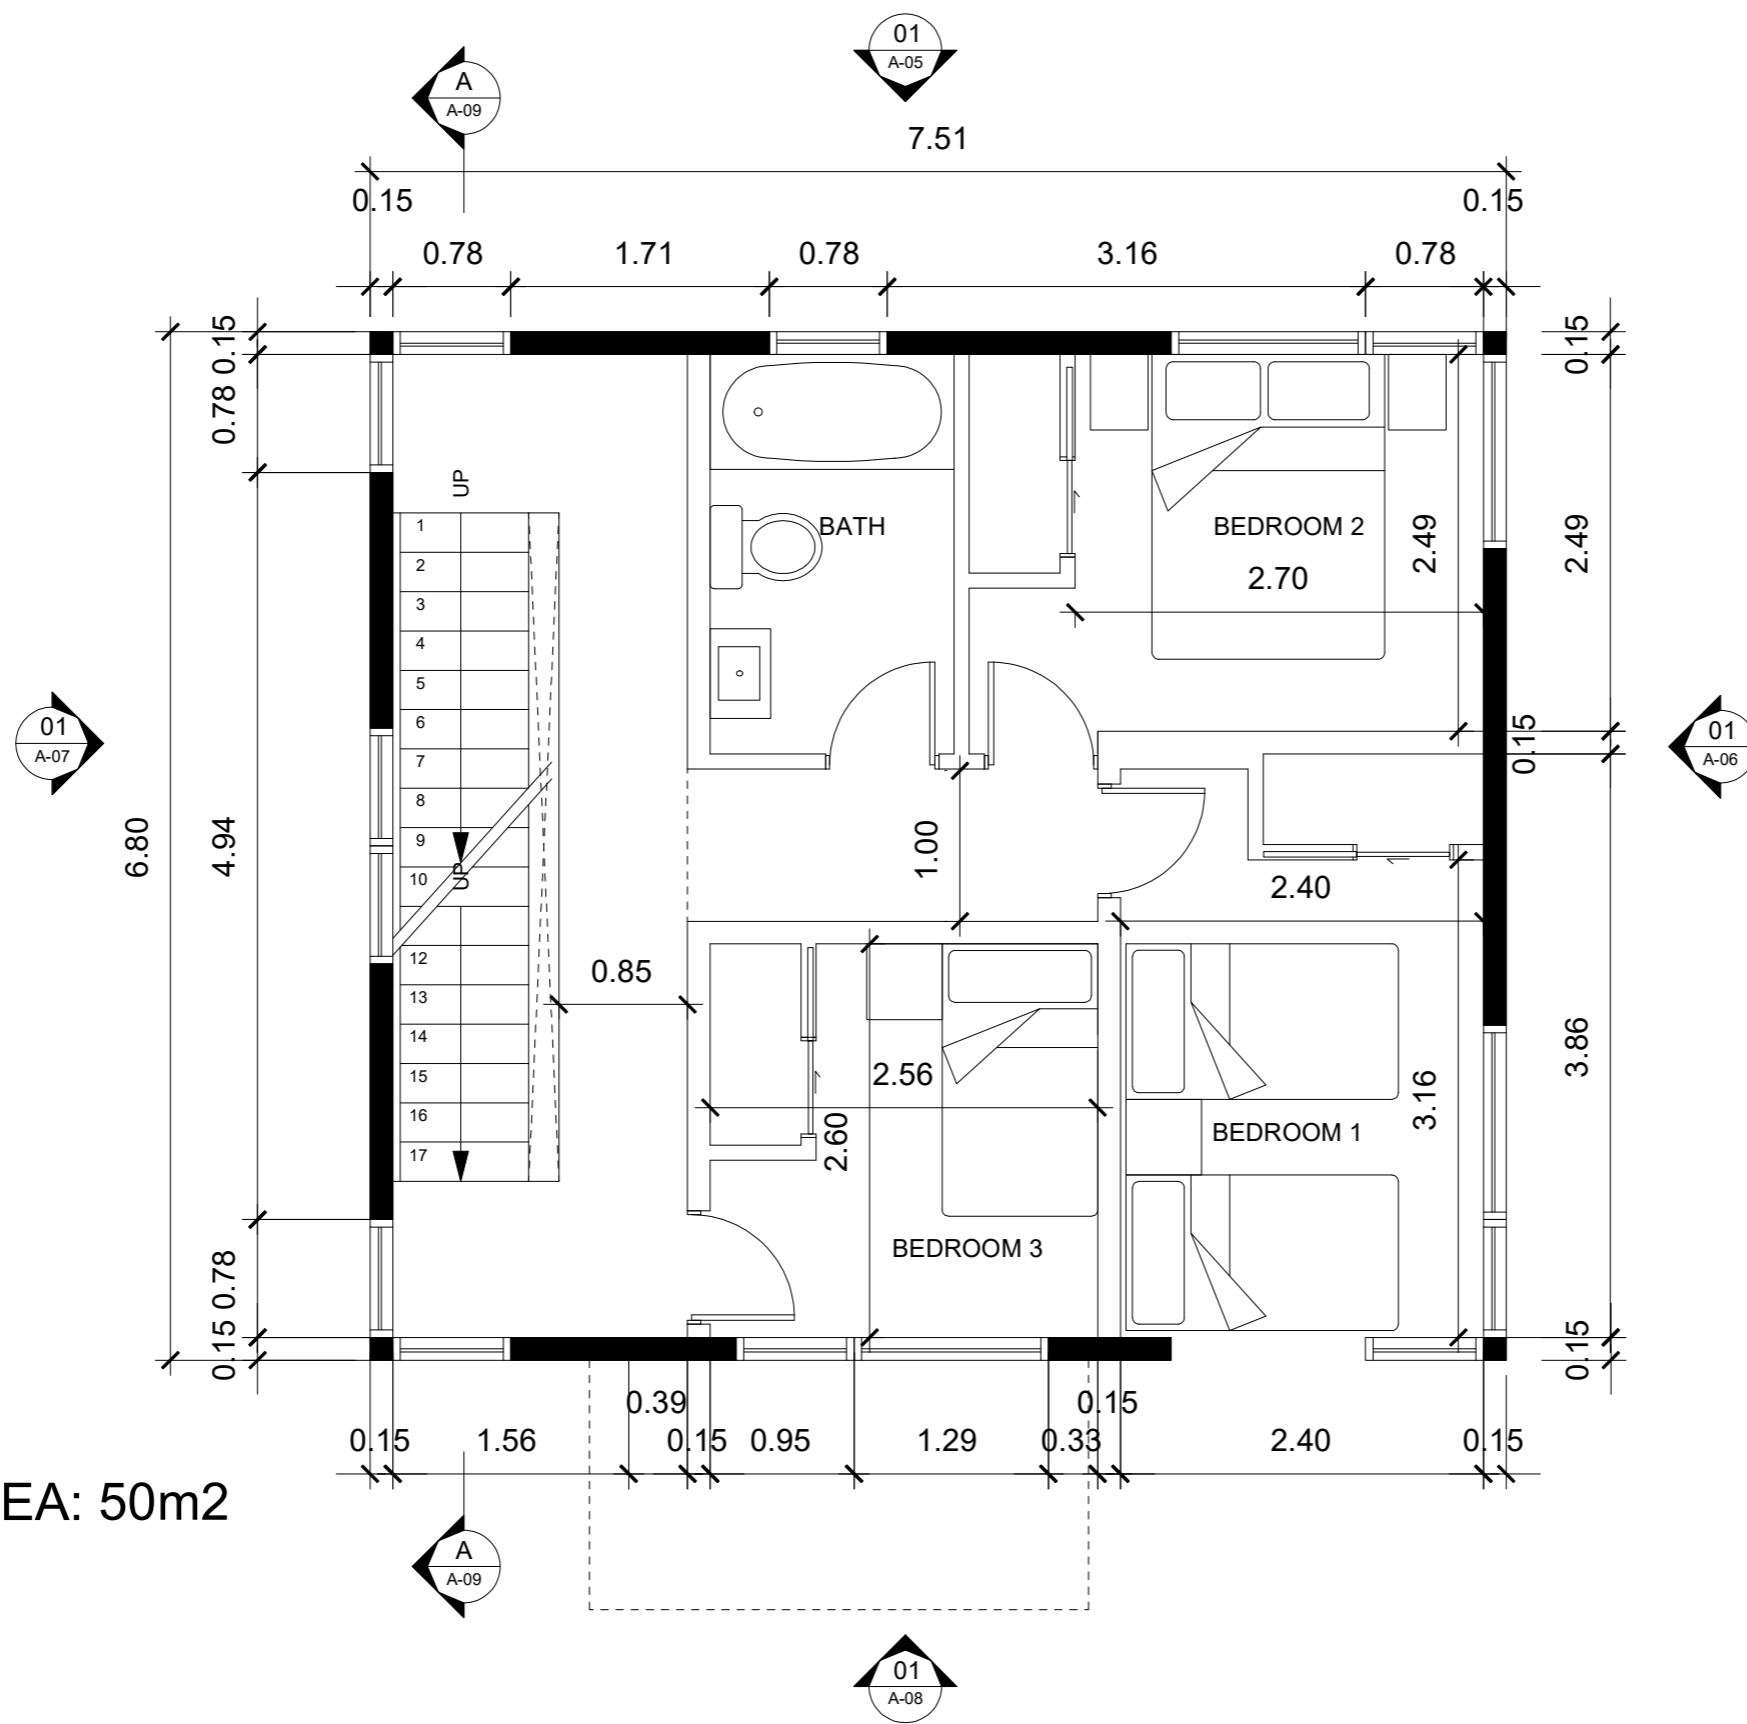

### NOTES

1. DO NOT SCALE DRAWINGS
2. CONTRACTORS SHALL VERIFY ALL DIMENSIONS BEFORE PROCEEDING WITH CONSTRUCTION
3. ALL WINDOW AND DOOR SIZES ARE APPROXIMATE
4. ALL EXT WALLS ARE 2X6 SPF NO 2 OR BETTER
5. ALL INT. WALLS ARE 2X4 SPF NO 2 OR BETTER (UNLESS NOTED)
6. ALL CONSTRUCTION WILL BE IN ACCORDANCE WITH THE LATEST 2006 IRC
7. ALL DETAILS AND SECTIONS SHOWN ON THE DRAWING ARE TYPICAL.
8. ALL WOOD MEMBERS EXPOSED TO THE WEATHER OR IN CONTACT WITH MASONRY OR SOIL SHALL BE PRESSURE TREATED
9. ALL ROOF TRUSSES SHALL BE DESIGNED AND CERTIFIED BY THE TRUSS MANUFACTURER.
10. FOOTING SHALL BEAR UPON UNDISTURBED SOIL FREE OF ORGANIC MATERIALS.
11. SPLICES IN MULTI-BOARD CONTINUOUS BEAMS SHALL BE ALLOWED ONE PER SPAN AT QUARTER POINTS ONLY
12. ALL FLOOR JOISTS SHALL BE DESIGNED AND CERTIFIED BY THE TRUSS MANUFACTURER.
13. ALL CONTRACTORS ARE RESPONSIBLE FOR OBTAINING ALL NECESSARY PERMITS AND APPROVALS

DESIGN PACKAGE  
NOT FOR  
CONSTRUCTION

REVISIONS

50% SCHEMATIC DESIGN 5 MAY 2017

DRAWN	BY SE
CHECKED	BY SE
APPROVED	BY SE


SCALE  
1 : 50

DATE  
11 June, 2017

DRAWN BY  
SEAN T ELLIS

DESIGNED FOR  
Evan Griffin  
Jess Knebel

PLAN - L2

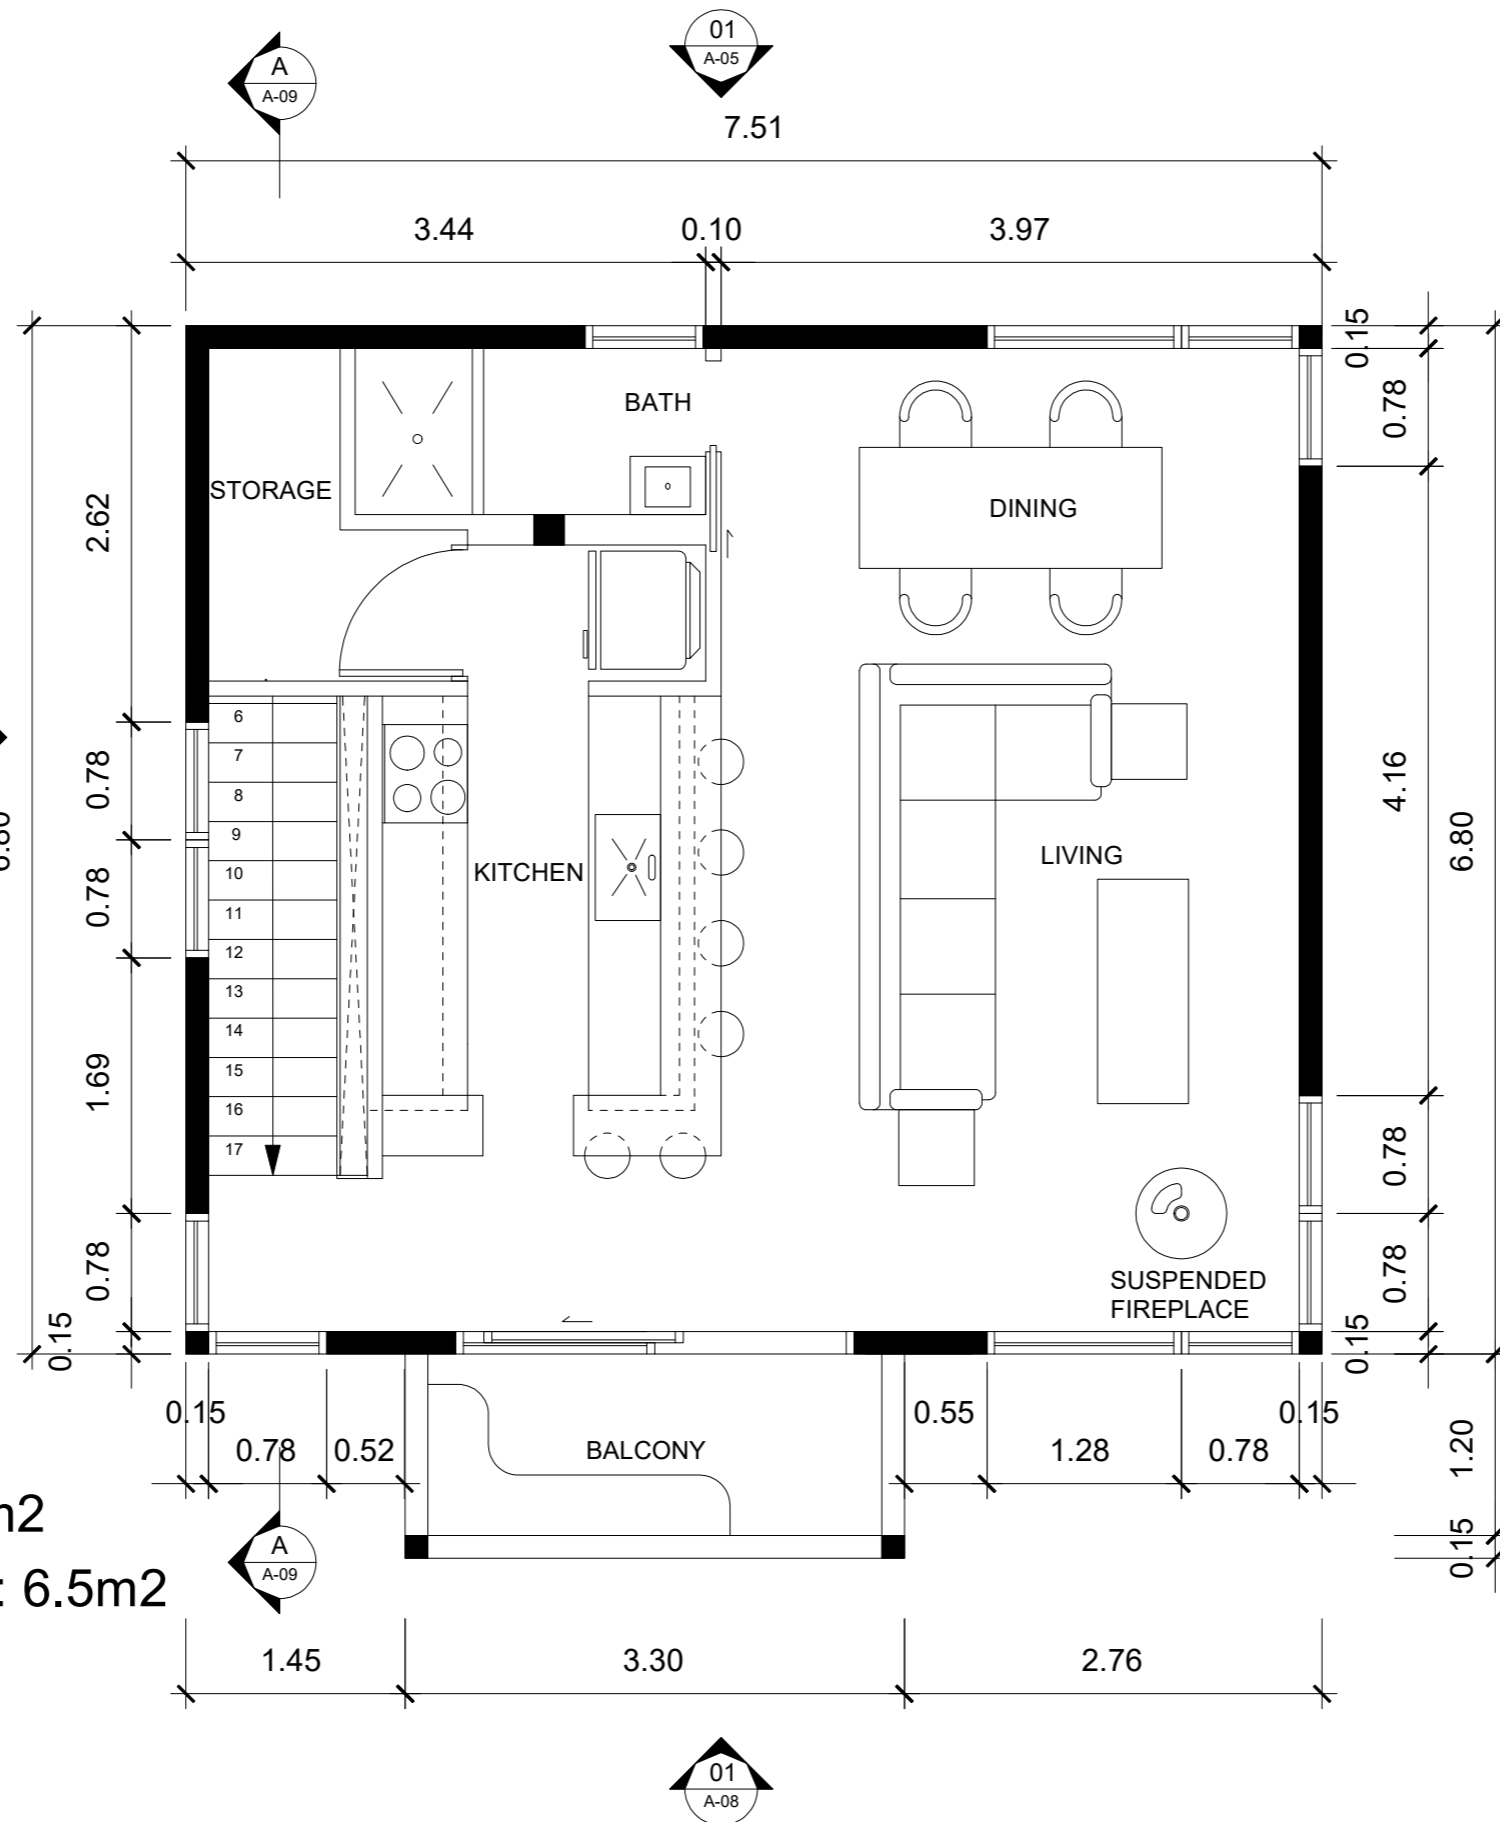

**AREA: 50m2**  
**BALCONY: 6.5m2**

### NOTES

1. DO NOT SCALE DRAWINGS
2. CONTRACTORS SHALL VERIFY ALL DIMENSIONS BEFORE PROCEEDING WITH CONSTRUCTION
3. ALL WINDOW AND DOOR SIZES ARE APPROXIMATE
4. ALL EXT WALLS ARE 2X6 SPF NO 2 OR BETTER
5. ALL INT. WALLS ARE 2X4 SPF NO 2 OR BETTER (UNLESS NOTED)
6. ALL CONSTRUCTION WILL BE IN ACCORDANCE WITH THE LATEST 2006 IRC
7. ALL DETAILS AND SECTIONS SHOWN ON THE DRAWING ARE TYPICAL.
8. ALL WOOD MEMBERS EXPOSED TO THE WEATHER OR IN CONTACT WITH MASONRY OR SOIL SHALL BE PRESSURE TREATED
9. ALL ROOF TRUSSES SHALL BE DESIGNED AND CERTIFIED BY THE TRUSS MANUFACTURER.
10. FOOTING SHALL BEAR UPON UNDISTURBED SOIL FREE OF ORGANIC MATERIALS.
11. SPLICES IN MULTI-BOARD CONTINUOUS BEAMS SHALL BE ALLOWED ONE PER SPAN AT QUARTER POINTS ONLY
12. ALL FLOOR JOISTS SHALL BE DESIGNED AND CERTIFIED BY THE TRUSS MANUFACTURER.
13. ALL CONTRACTORS ARE RESPONSIBLE FOR OBTAINING ALL NECESSARY PERMITS AND APPROVALS

DESIGN PACKAGE  
NOT FOR  
CONSTRUCTION



REVISIONS	
50% SCHEMATIC DESIGN	5 MAY 2017
DRAWN	BY SE
CHECKED	BY SE
APPROVED	BY SE


SCALE  
1 : 50

DRAWN BY  
SEAN T ELLIS

DATE  
11 June, 2017

DESIGNED FOR  
Evan Griffin  
Jess Knebel

## PLAN - L3

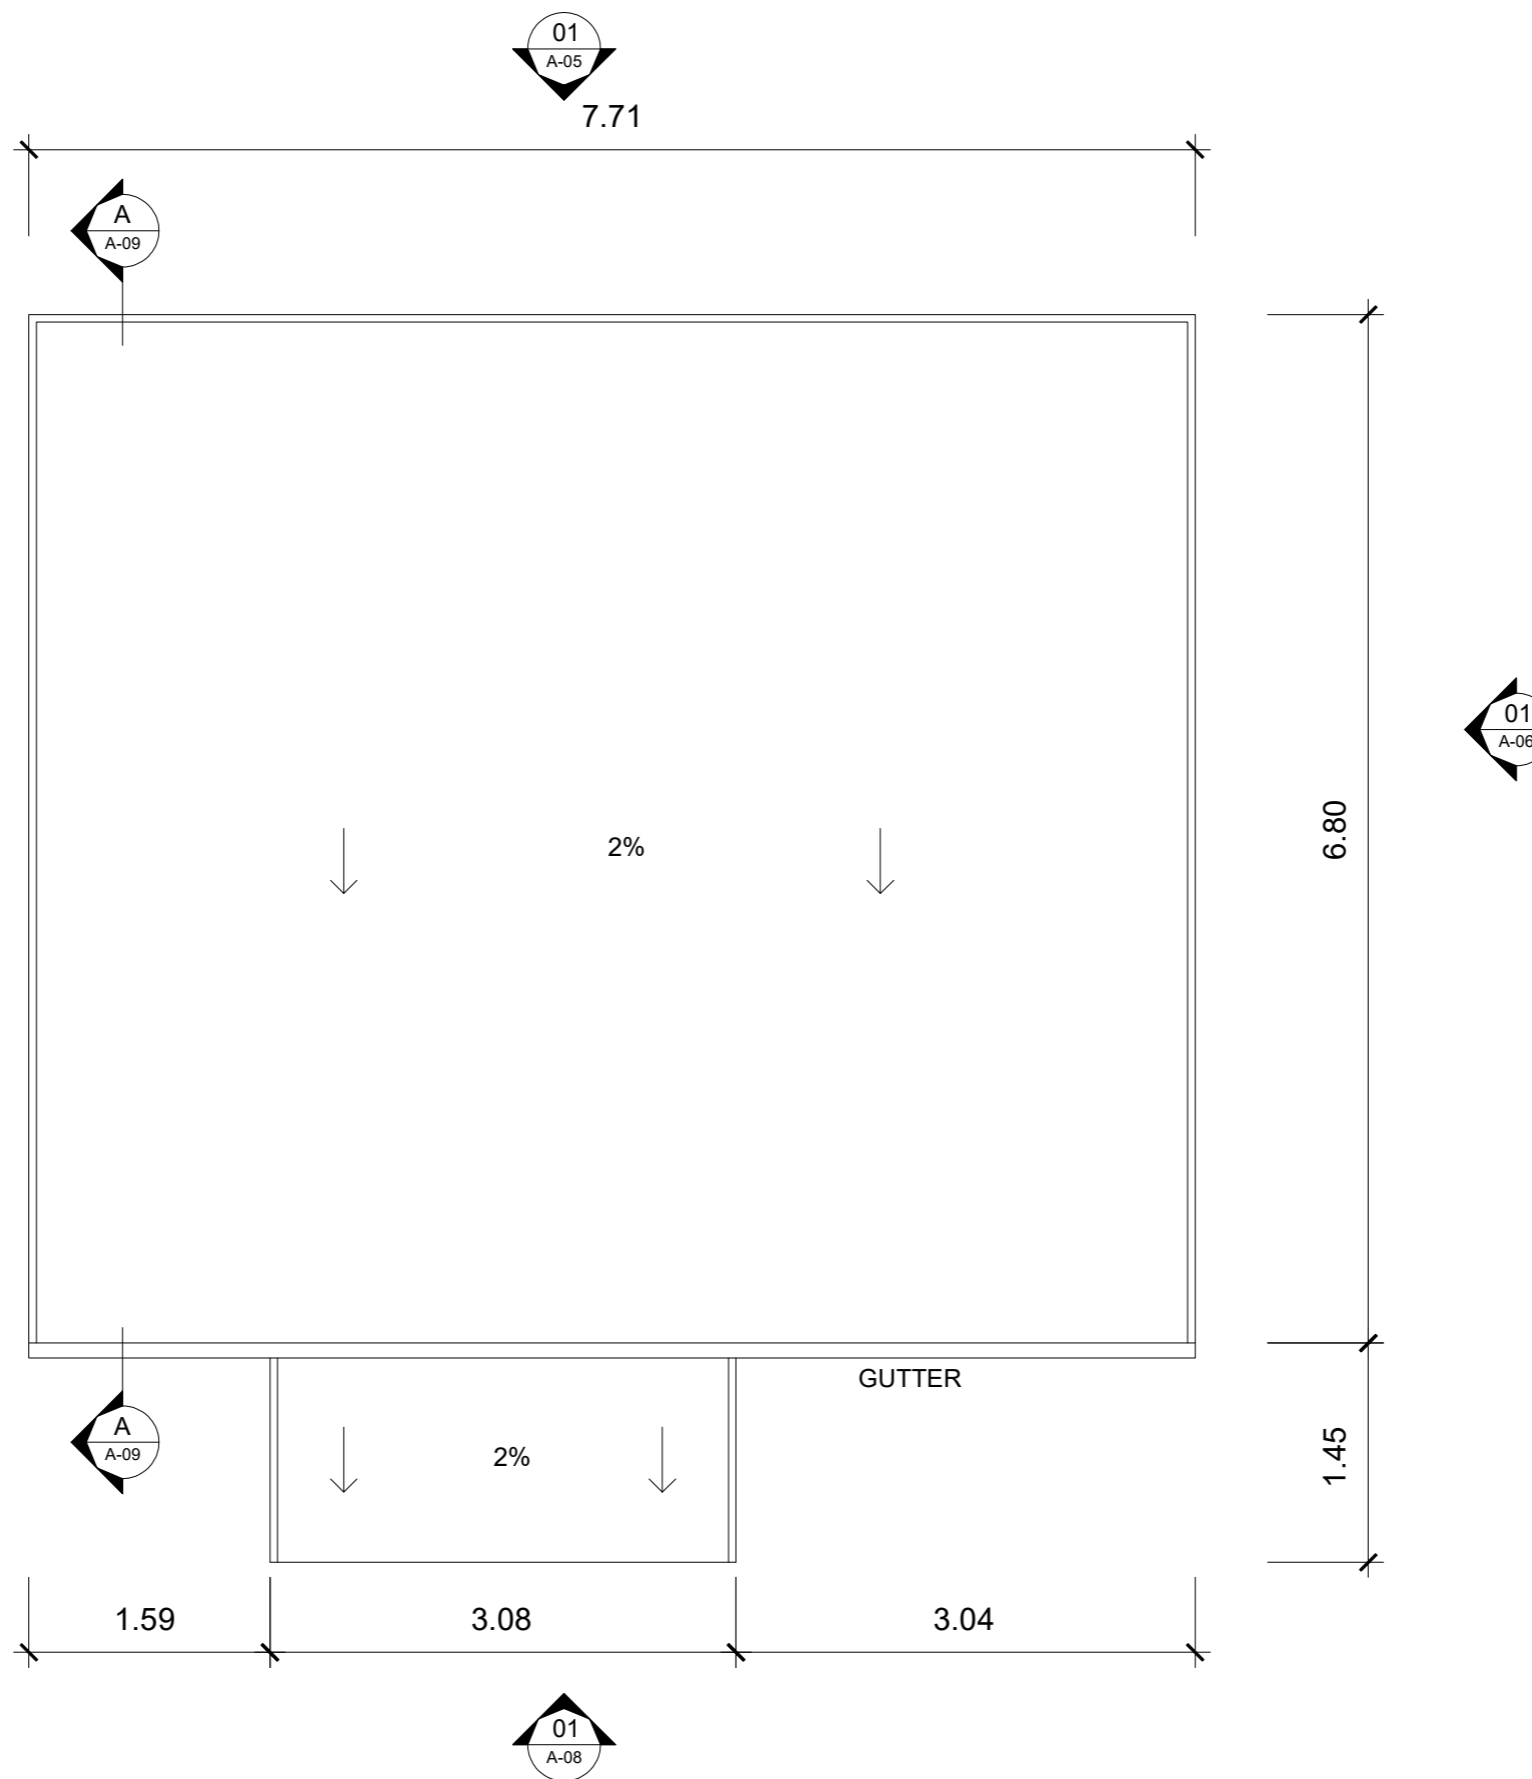

**NOTES**

1. DO NOT SCALE DRAWINGS
2. CONTRACTORS SHALL VERIFY ALL DIMENSIONS BEFORE PROCEEDING WITH CONSTRUCTION
3. ALL WINDOW AND DOOR SIZES ARE APPROXIMATE
4. ALL EXT WALLS ARE 2X6 SPF NO 2 OR BETTER
5. ALL INT. WALLS ARE 2X4 SPF NO 2 OR BETTER (UNLESS NOTED)
6. ALL CONSTRUCTION WILL BE IN ACCORDANCE WITH THE LATEST 2006 IRC
7. ALL DETAILS AND SECTIONS SHOWN ON THE DRAWING ARE TYPICAL.
8. ALL WOOD MEMBERS EXPOSED TO THE WEATHER OR IN CONTACT WITH MASONRY OR SOIL SHALL BE PRESSURE TREATED
9. ALL ROOF TRUSSES SHALL BE DESIGNED AND CERTIFIED BY THE TRUSS MANUFACTURER.
10. FOOTING SHALL BEAR UPON UNDISTURBED SOIL FREE OF ORGANIC MATERIALS.
11. SPLICES IN MULTI-BOARD CONTINUOUS BEAMS SHALL BE ALLOWED ONE PER SPAN AT QUARTER POINTS ONLY
12. ALL FLOOR JOISTS SHALL BE DESIGNED AND CERTIFIED BY THE TRUSS MANUFACTURER.
13. ALL CONTRACTORS ARE RESPONSIBLE FOR OBTAINING ALL NECESSARY PERMITS AND APPROVALS


DESIGN PACKAGE  
NOT FOR  
CONSTRUCTION

REVISIONS	

50% SCHEMATIC DESIGN		5 MAY 2017
DRAWN	BY SE	
CHECKED	BY SE	
APPROVED	BY SE	

<b>SCALE</b> 1 : 50	<b>DATE</b> 11 June, 2017
<b>DRAWN BY</b> SEAN T ELLIS	<b>DESIGNED FOR</b> Evan Griffin Jess Knebel

**PLAN - ROOF**

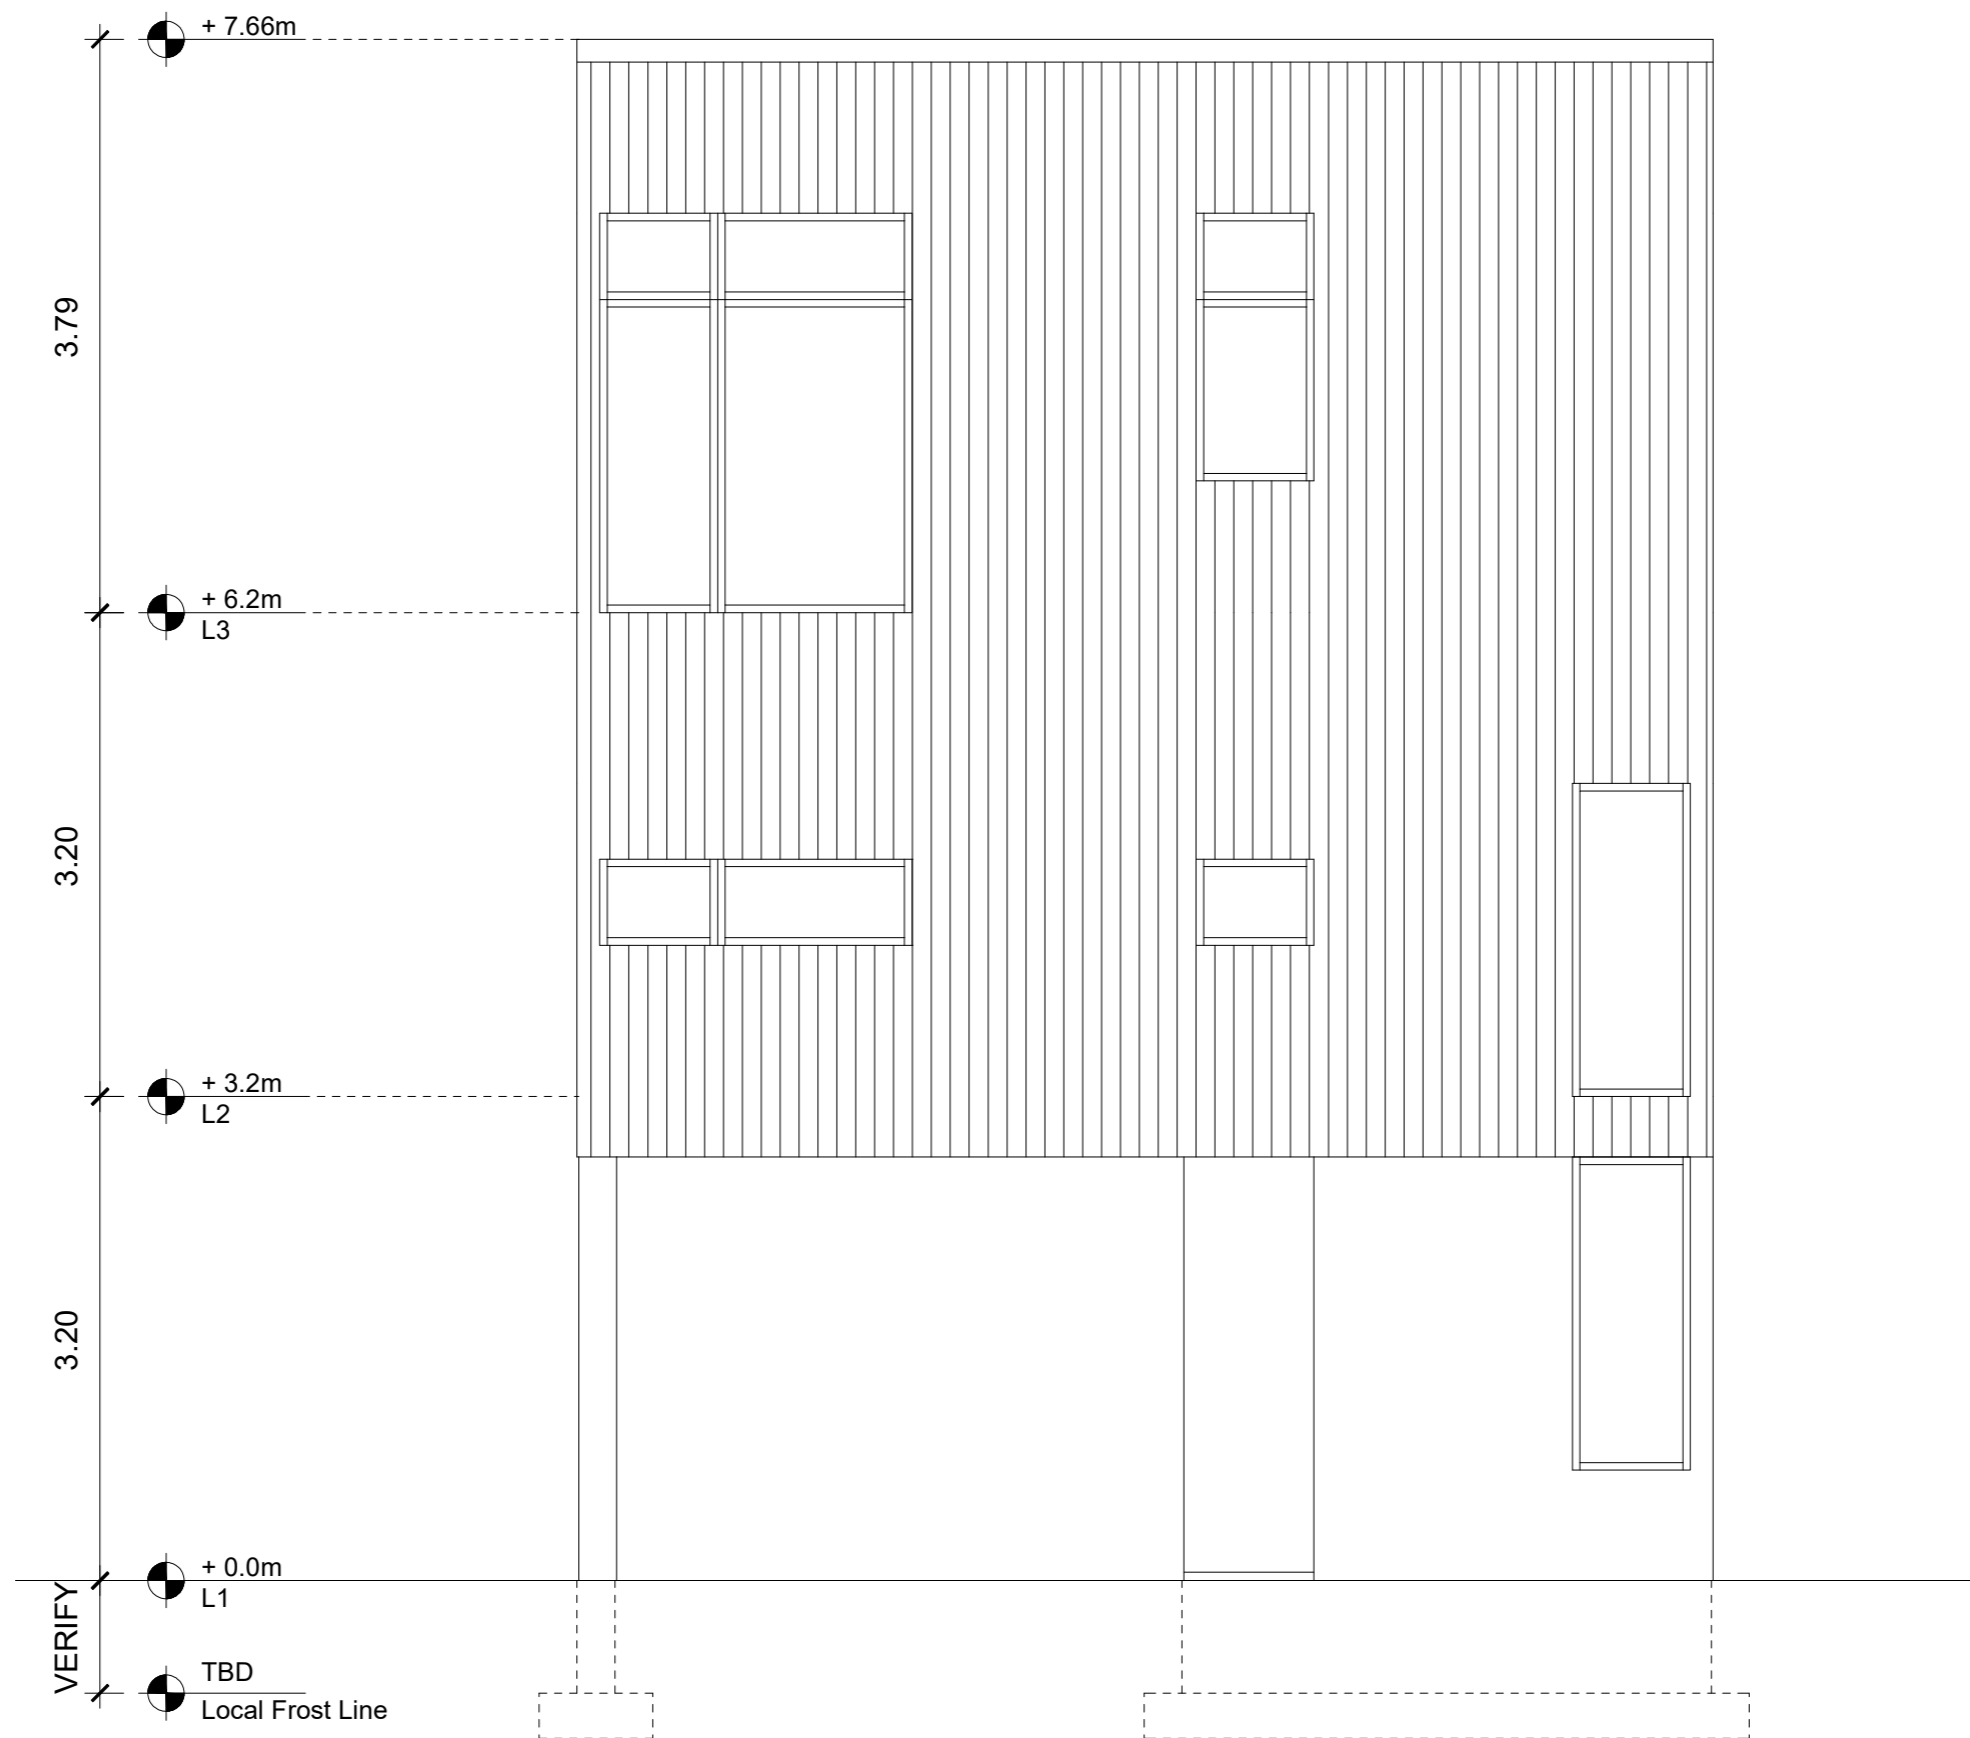


### NOTES

1. DO NOT SCALE DRAWINGS
2. CONTRACTORS SHALL VERIFY ALL DIMENSIONS BEFORE PROCEEDING WITH CONSTRUCTION
3. ALL WINDOW AND DOOR SIZES ARE APPROXIMATE
4. ALL EXT WALLS ARE 2X6 SPF NO 2 OR BETTER
5. ALL INT. WALLS ARE 2X4 SPF NO 2 OR BETTER (UNLESS NOTED)
6. ALL CONSTRUCTION WILL BE IN ACCORDANCE WITH THE LATEST 2006 IRC
7. ALL DETAILS AND SECTIONS SHOWN ON THE DRAWING ARE TYPICAL.
8. ALL WOOD MEMBERS EXPOSED TO THE WEATHER OR IN CONTACT WITH MASONRY OR SOIL SHALL BE PRESSURE TREATED
9. ALL ROOF TRUSSES SHALL BE DESIGNED AND CERTIFIED BY THE TRUSS MANUFACTURER.
10. FOOTING SHALL BEAR UPON UNDISTURBED SOIL FREE OF ORGANIC MATERIALS.
11. SPLICES IN MULTI-BOARD CONTINUOUS BEAMS SHALL BE ALLOWED ONE PER SPAN AT QUARTER POINTS ONLY
12. ALL FLOOR JOISTS SHALL BE DESIGNED AND CERTIFIED BY THE TRUSS MANUFACTURER.
13. ALL CONTRACTORS ARE RESPONSIBLE FOR OBTAINING ALL NECESSARY PERMITS AND APPROVALS

DESIGN PACKAGE  
NOT FOR  
CONSTRUCTION

REVISIONS	
50% SCHEMATIC DESIGN	5 MAY 2017
DRAWN	BY SE
CHECKED	BY SE
APPROVED	BY SE

<b>SCALE</b> 1 : 50	<b>DATE</b> 31 MAY, 2017	<b>NORTH ELEVATION</b>
<b>DRAWN BY</b> SEAN T ELLIS	<b>DESIGNED FOR</b> Evan Griffin Jess Knebel	

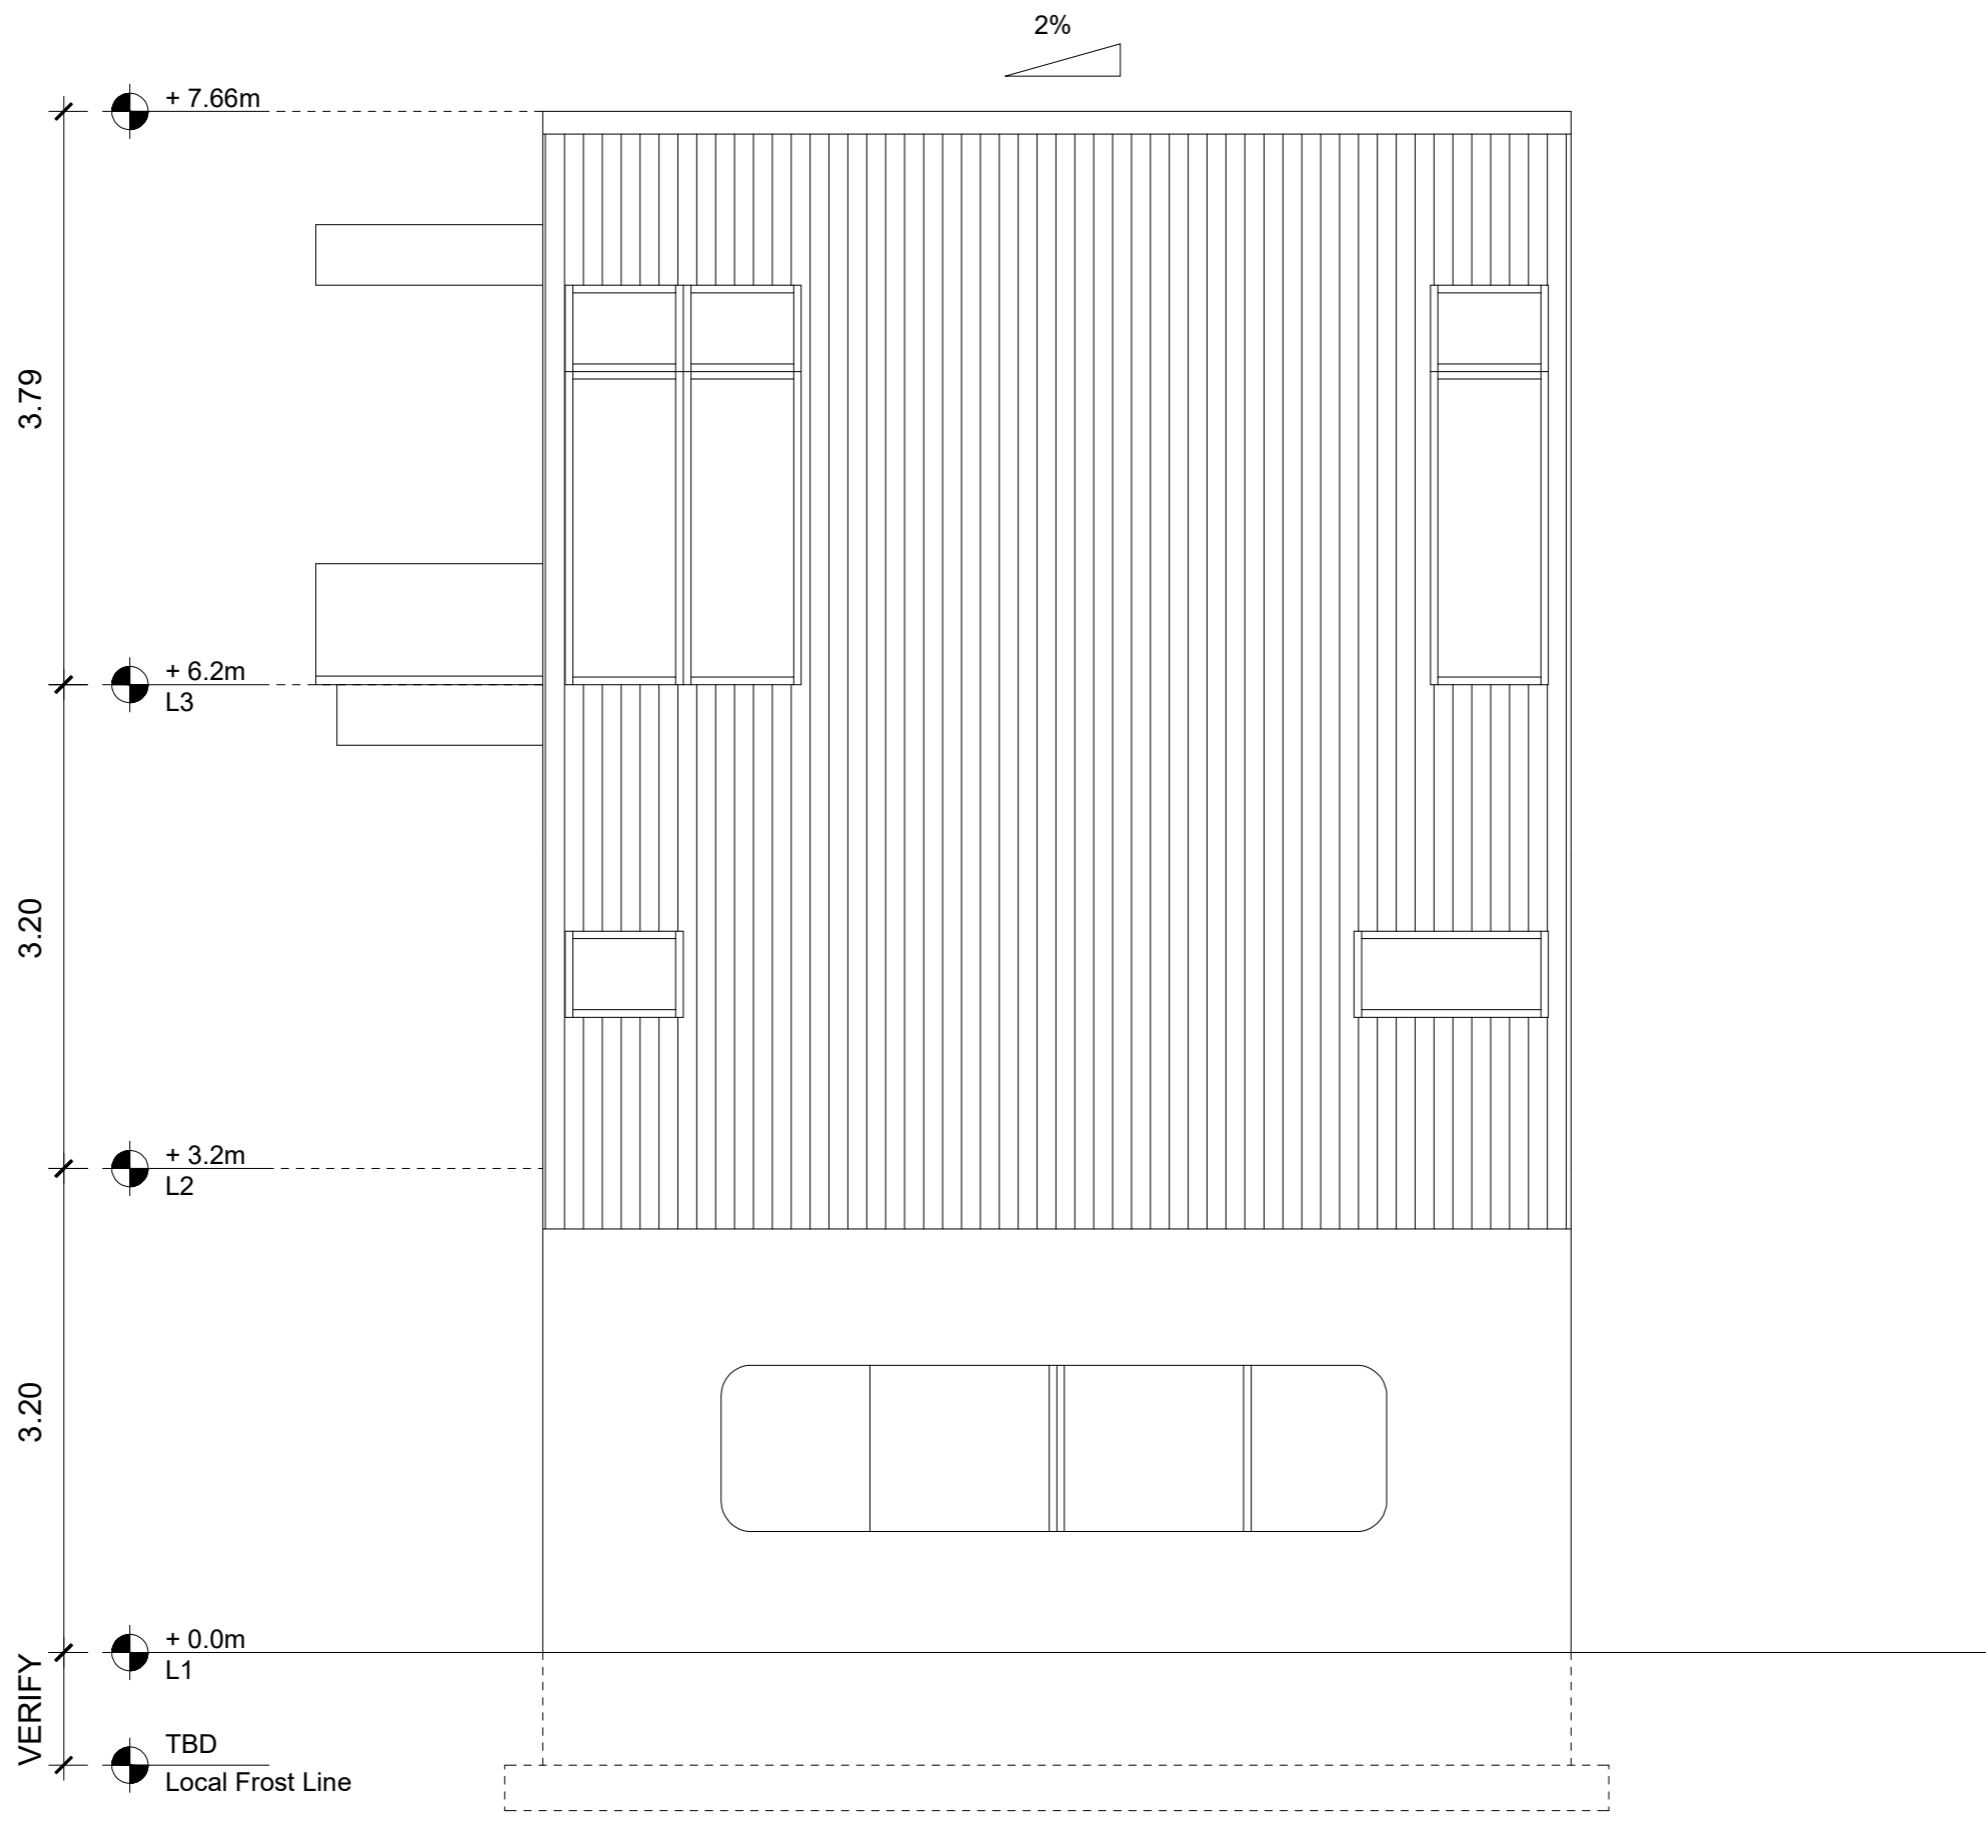

**NOTES**

1. DO NOT SCALE DRAWINGS
2. CONTRACTORS SHALL VERIFY ALL DIMENSIONS BEFORE PROCEEDING WITH CONSTRUCTION
3. ALL WINDOW AND DOOR SIZES ARE APPROXIMATE
4. ALL EXT WALLS ARE 2X6 SPF NO 2 OR BETTER
5. ALL INT. WALLS ARE 2X4 SPF NO 2 OR BETTER (UNLESS NOTED)
6. ALL CONSTRUCTION WILL BE IN ACCORDANCE WITH THE LATEST 2006 IRC
7. ALL DETAILS AND SECTIONS SHOWN ON THE DRAWING ARE TYPICAL.
8. ALL WOOD MEMBERS EXPOSED TO THE WEATHER OR IN CONTACT WITH MASONRY OR SOIL SHALL BE PRESSURE TREATED
9. ALL ROOF TRUSSES SHALL BE DESIGNED AND CERTIFIED BY THE TRUSS MANUFACTURER.
10. FOOTING SHALL BEAR UPON UNDISTURBED SOIL FREE OF ORGANIC MATERIALS.
11. SPLICES IN MULTI-BOARD CONTINUOUS BEAMS SHALL BE ALLOWED ONE PER SPAN AT QUARTER POINTS ONLY
12. ALL FLOOR JOISTS SHALL BE DESIGNED AND CERTIFIED BY THE TRUSS MANUFACTURER.
13. ALL CONTRACTORS ARE RESPONSIBLE FOR OBTAINING ALL NECESSARY PERMITS AND APPROVALS

DESIGN PACKAGE  
NOT FOR  
CONSTRUCTION

REVISIONS


50% SCHEMATIC DESIGN 5 MAY 2017


DRAWN	BY SE
CHECKED	BY SE
APPROVED	BY SE

**SCALE**  
1 : 50  
**DRAWN BY**  
SEAN T ELLIS

**DATE**  
31 MAY, 2017  
**DESIGNED FOR**  
Evan Griffin  
Jess Knebel

**EAST  
ELEVATION**



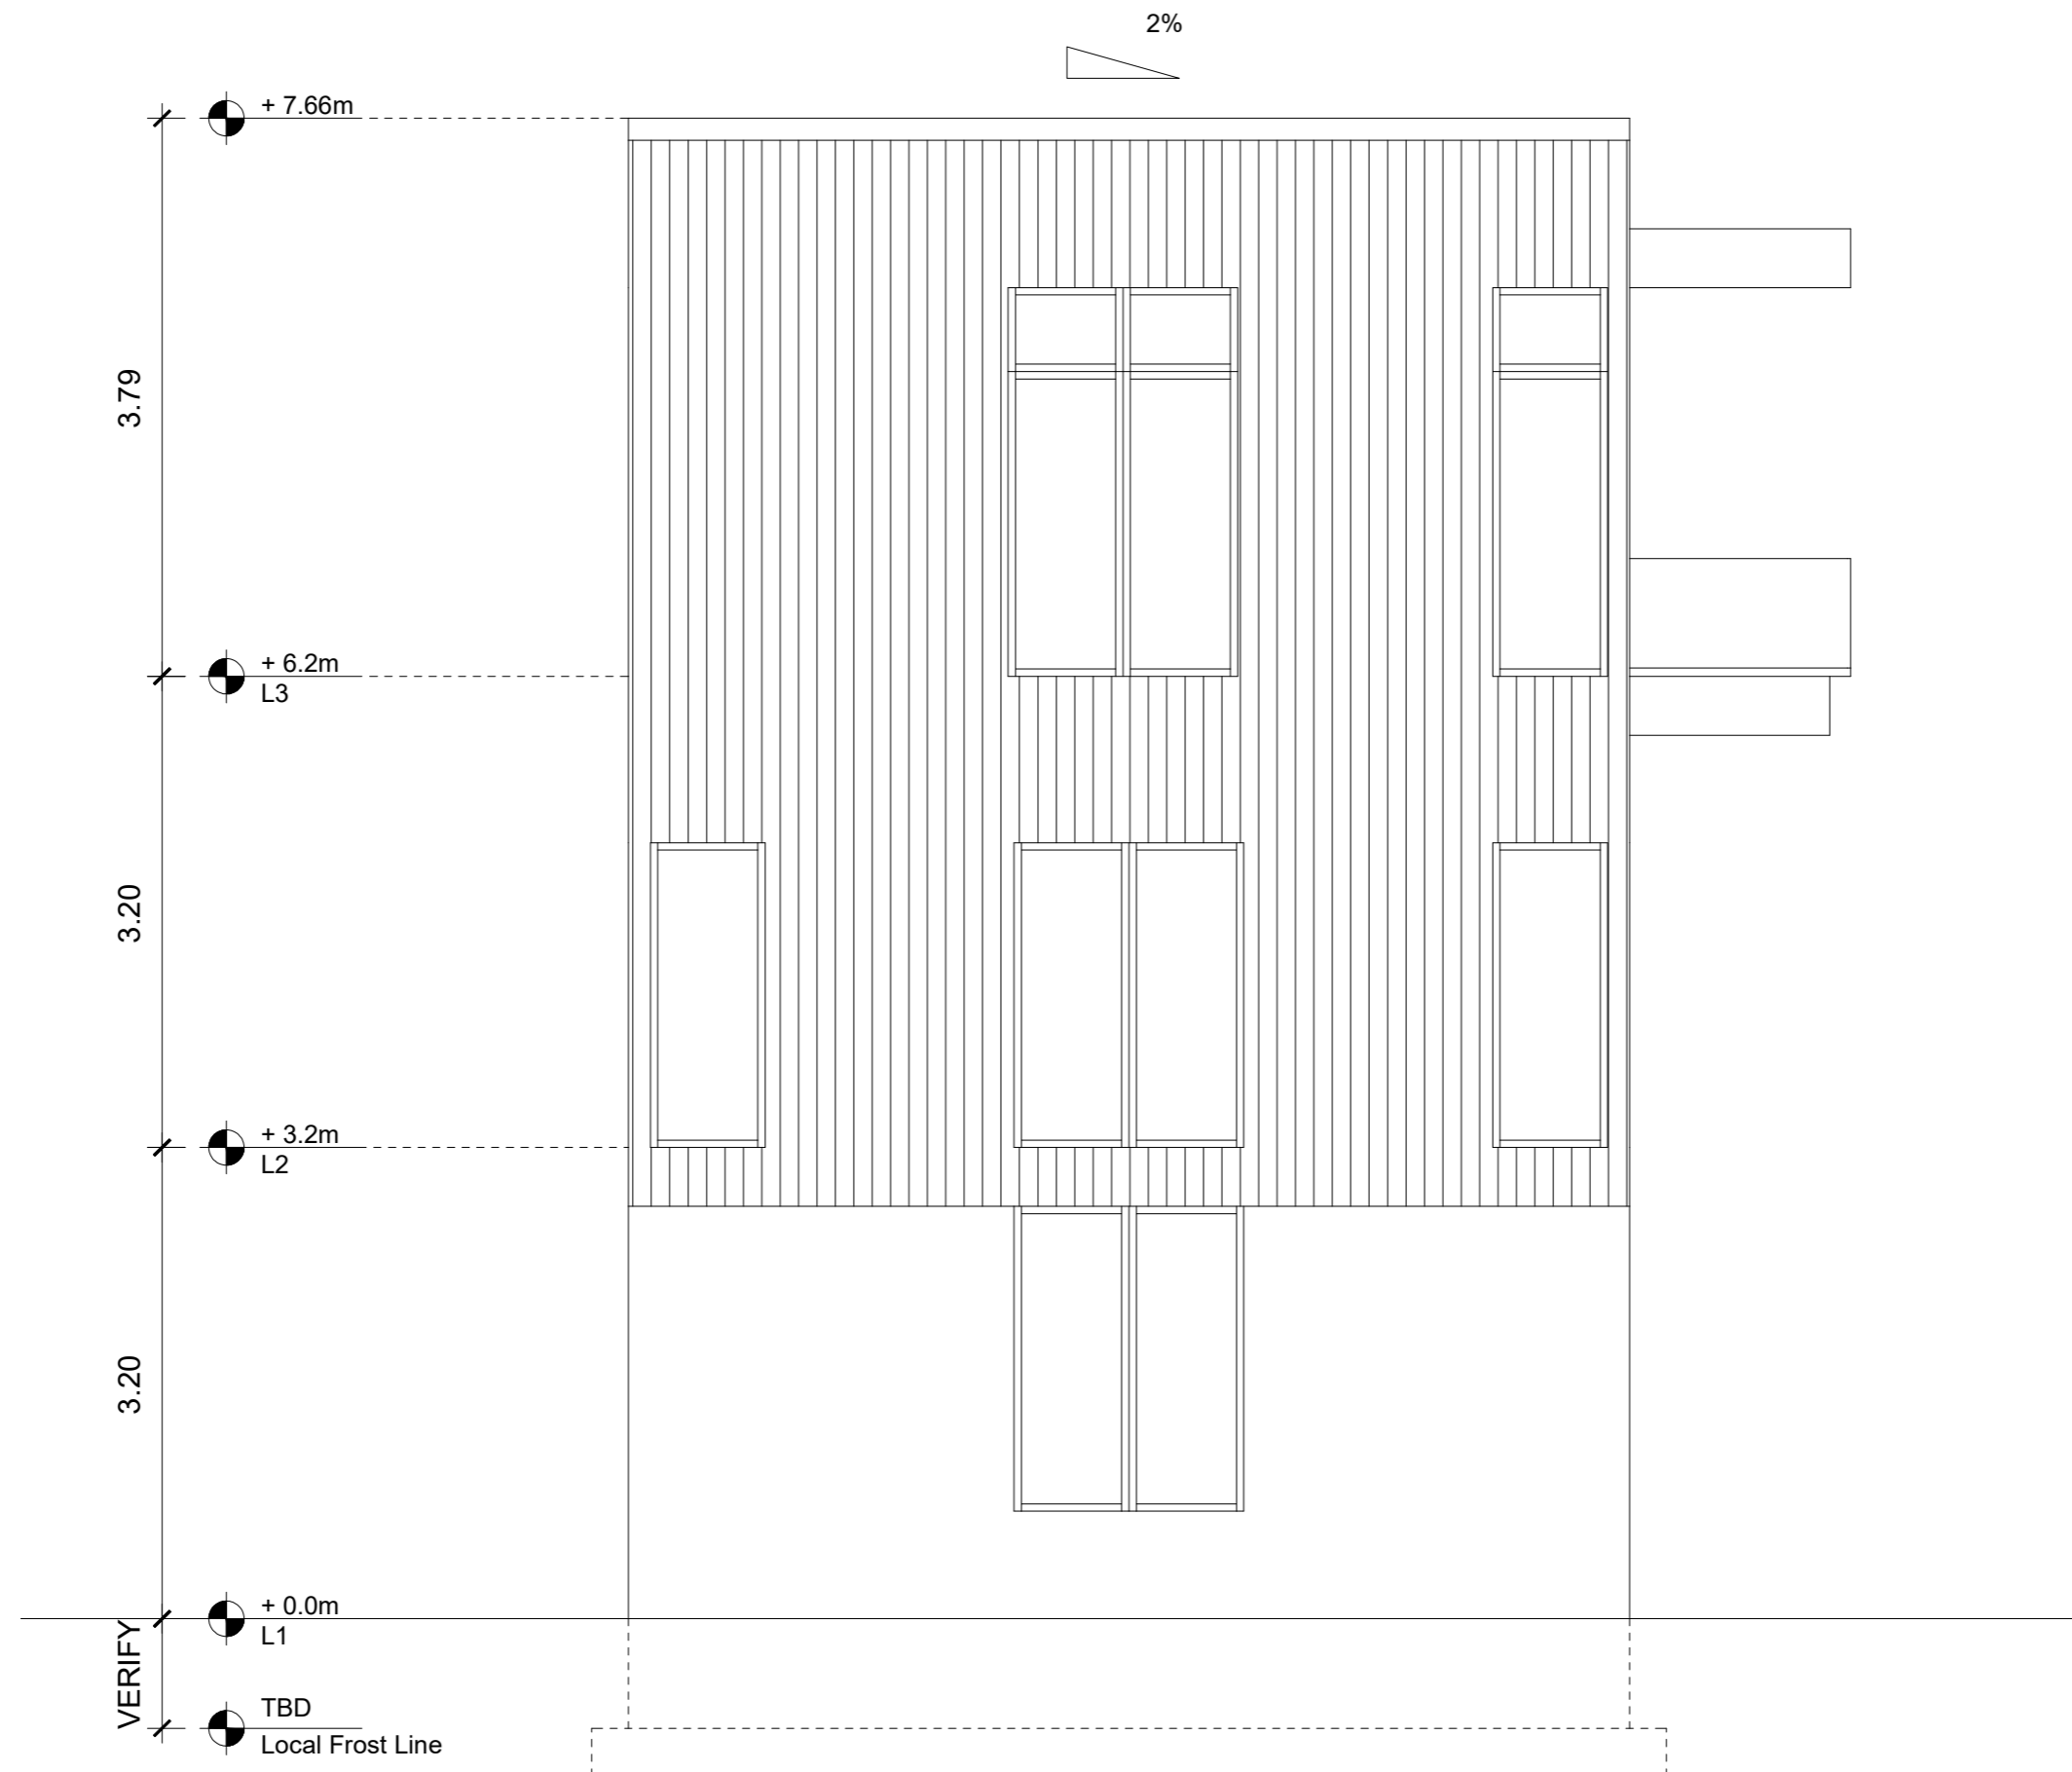

### NOTES


- 1.DO NOT SCALE DRAWINGS
- 2.CONTRACTORS SHALL VERIFY ALL DIMENSIONS BEFORE PROCEEDING WITH CONSTRUCTION
- 3.ALL WINDOW AND DOOR SIZES ARE APPROXIMATE
- 4.ALL EXT WALLS ARE 2X6 SPF NO 2 OR BETTER
- 5.ALL INT. WALLS ARE 2X4 SPF NO 2 OR BETTER (UNLESS NOTED)
- 6.ALL CONSTRUCTION WILL BE IN ACCORDANCE WITH THE LATEST 2006 IRC
7. ALL DETAILS AND SECTIONS SHOWN ON THE DRAWING ARE TYPICAL.
8. ALL WOOD MEMBERS EXPOSED TO THE WEATHER OR IN CONTACT WITH MASONRY OR SOIL SHALL BE PRESSURE TREATED
9. ALL ROOF TRUSSES SHALL BE DESIGNED AND CERTIFIED BY THE TRUSS MANUFACTURER.
- 10.FOOTING SHALL BEAR UPON UNDISTURBED SOIL FREE OF ORGANIC MATERIALS.
- 11.SPICES IN MULTI-BOARD CONTINUOUS BEAMS SHALL BE ALLOWED ONE PER SPAN AT QUARTER POINTS ONLY
12. ALL FLOOR JOISTS SHALL BE DESIGNED AND CERTIFIED BY THE TRUSS MANUFACTURER.
13. ALL CONTRACTORS ARE RESPONSIBLE FOR OBTAINING ALL NECESSARY PERMITS AND APPROVALS

DESIGN PACKAGE  
NOT FOR  
CONSTRUCTION

REVISIONS	
50% SCHEMATIC DESIGN	5 MAY 2017

DRAWN	BY SE
CHECKED	BY SE
APPROVED	BY SE

<b>SCALE</b> 1 : 50	<b>DATE</b> 31 MAY, 2017	<b>WEST ELEVATION</b>
<b>DRAWN BY</b> SEAN T ELLIS	<b>DESIGNED FOR</b> Evan Griffin Jess Knebel	

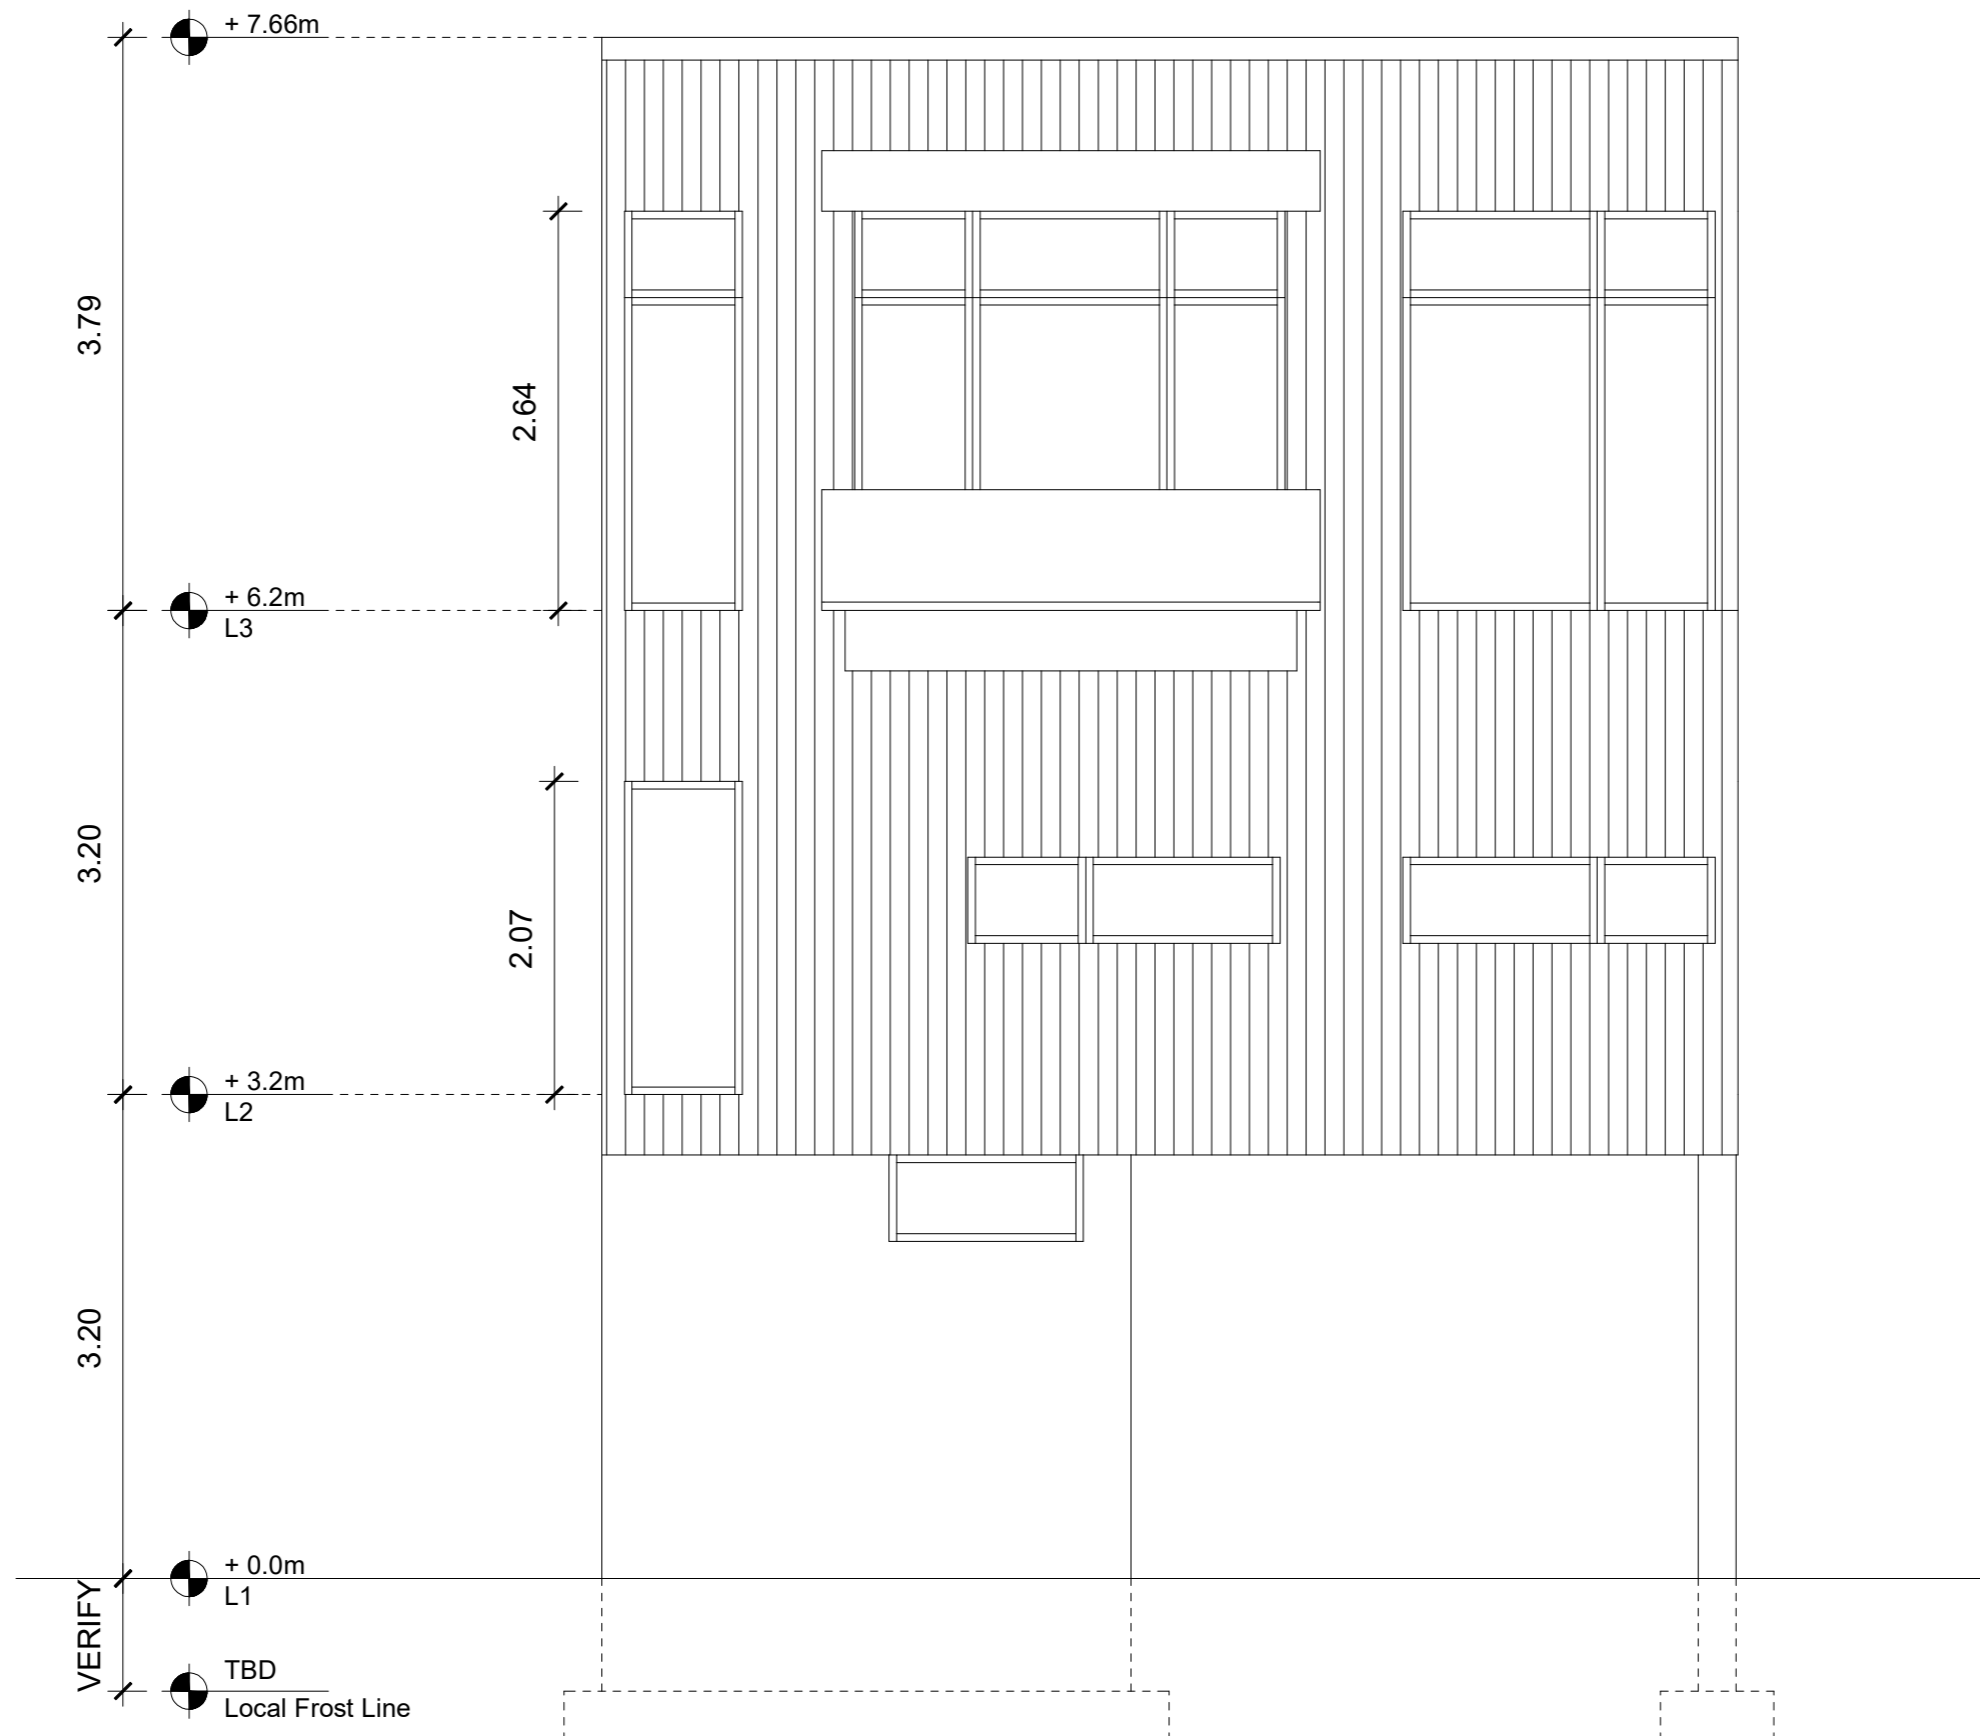

### NOTES

1. DO NOT SCALE DRAWINGS
2. CONTRACTORS SHALL VERIFY ALL DIMENSIONS BEFORE PROCEEDING WITH CONSTRUCTION
3. ALL WINDOW AND DOOR SIZES ARE APPROXIMATE
4. ALL EXT WALLS ARE 2X6 SPF NO 2 OR BETTER
5. ALL INT. WALLS ARE 2X4 SPF NO 2 OR BETTER (UNLESS NOTED)
6. ALL CONSTRUCTION WILL BE IN ACCORDANCE WITH THE LATEST 2006 IRC
7. ALL DETAILS AND SECTIONS SHOWN ON THE DRAWING ARE TYPICAL.
8. ALL WOOD MEMBERS EXPOSED TO THE WEATHER OR IN CONTACT WITH MASONRY OR SOIL SHALL BE PRESSURE TREATED
9. ALL ROOF TRUSSES SHALL BE DESIGNED AND CERTIFIED BY THE TRUSS MANUFACTURER.
10. FOOTING SHALL BEAR UPON UNDISTURBED SOIL FREE OF ORGANIC MATERIALS.
11. SPLICES IN MULTI-BOARD CONTINUOUS BEAMS SHALL BE ALLOWED ONE PER SPAN AT QUARTER POINTS ONLY
12. ALL FLOOR JOISTS SHALL BE DESIGNED AND CERTIFIED BY THE TRUSS MANUFACTURER.
13. ALL CONTRACTORS ARE RESPONSIBLE FOR OBTAINING ALL NECESSARY PERMITS AND APPROVALS

DESIGN PACKAGE  
NOT FOR  
CONSTRUCTION

REVISIONS


50% SCHEMATIC DESIGN 5 MAY 2017

DRAWN	BY SE
CHECKED	BY SE
APPROVED	BY SE


SCALE  
1 : 50

DATE  
31 MAY, 2017

DRAWN BY  
SEAN T ELLIS

DESIGNED FOR  
Evan Griffin  
Jess Knebel

SOUTH  
ELEVATION

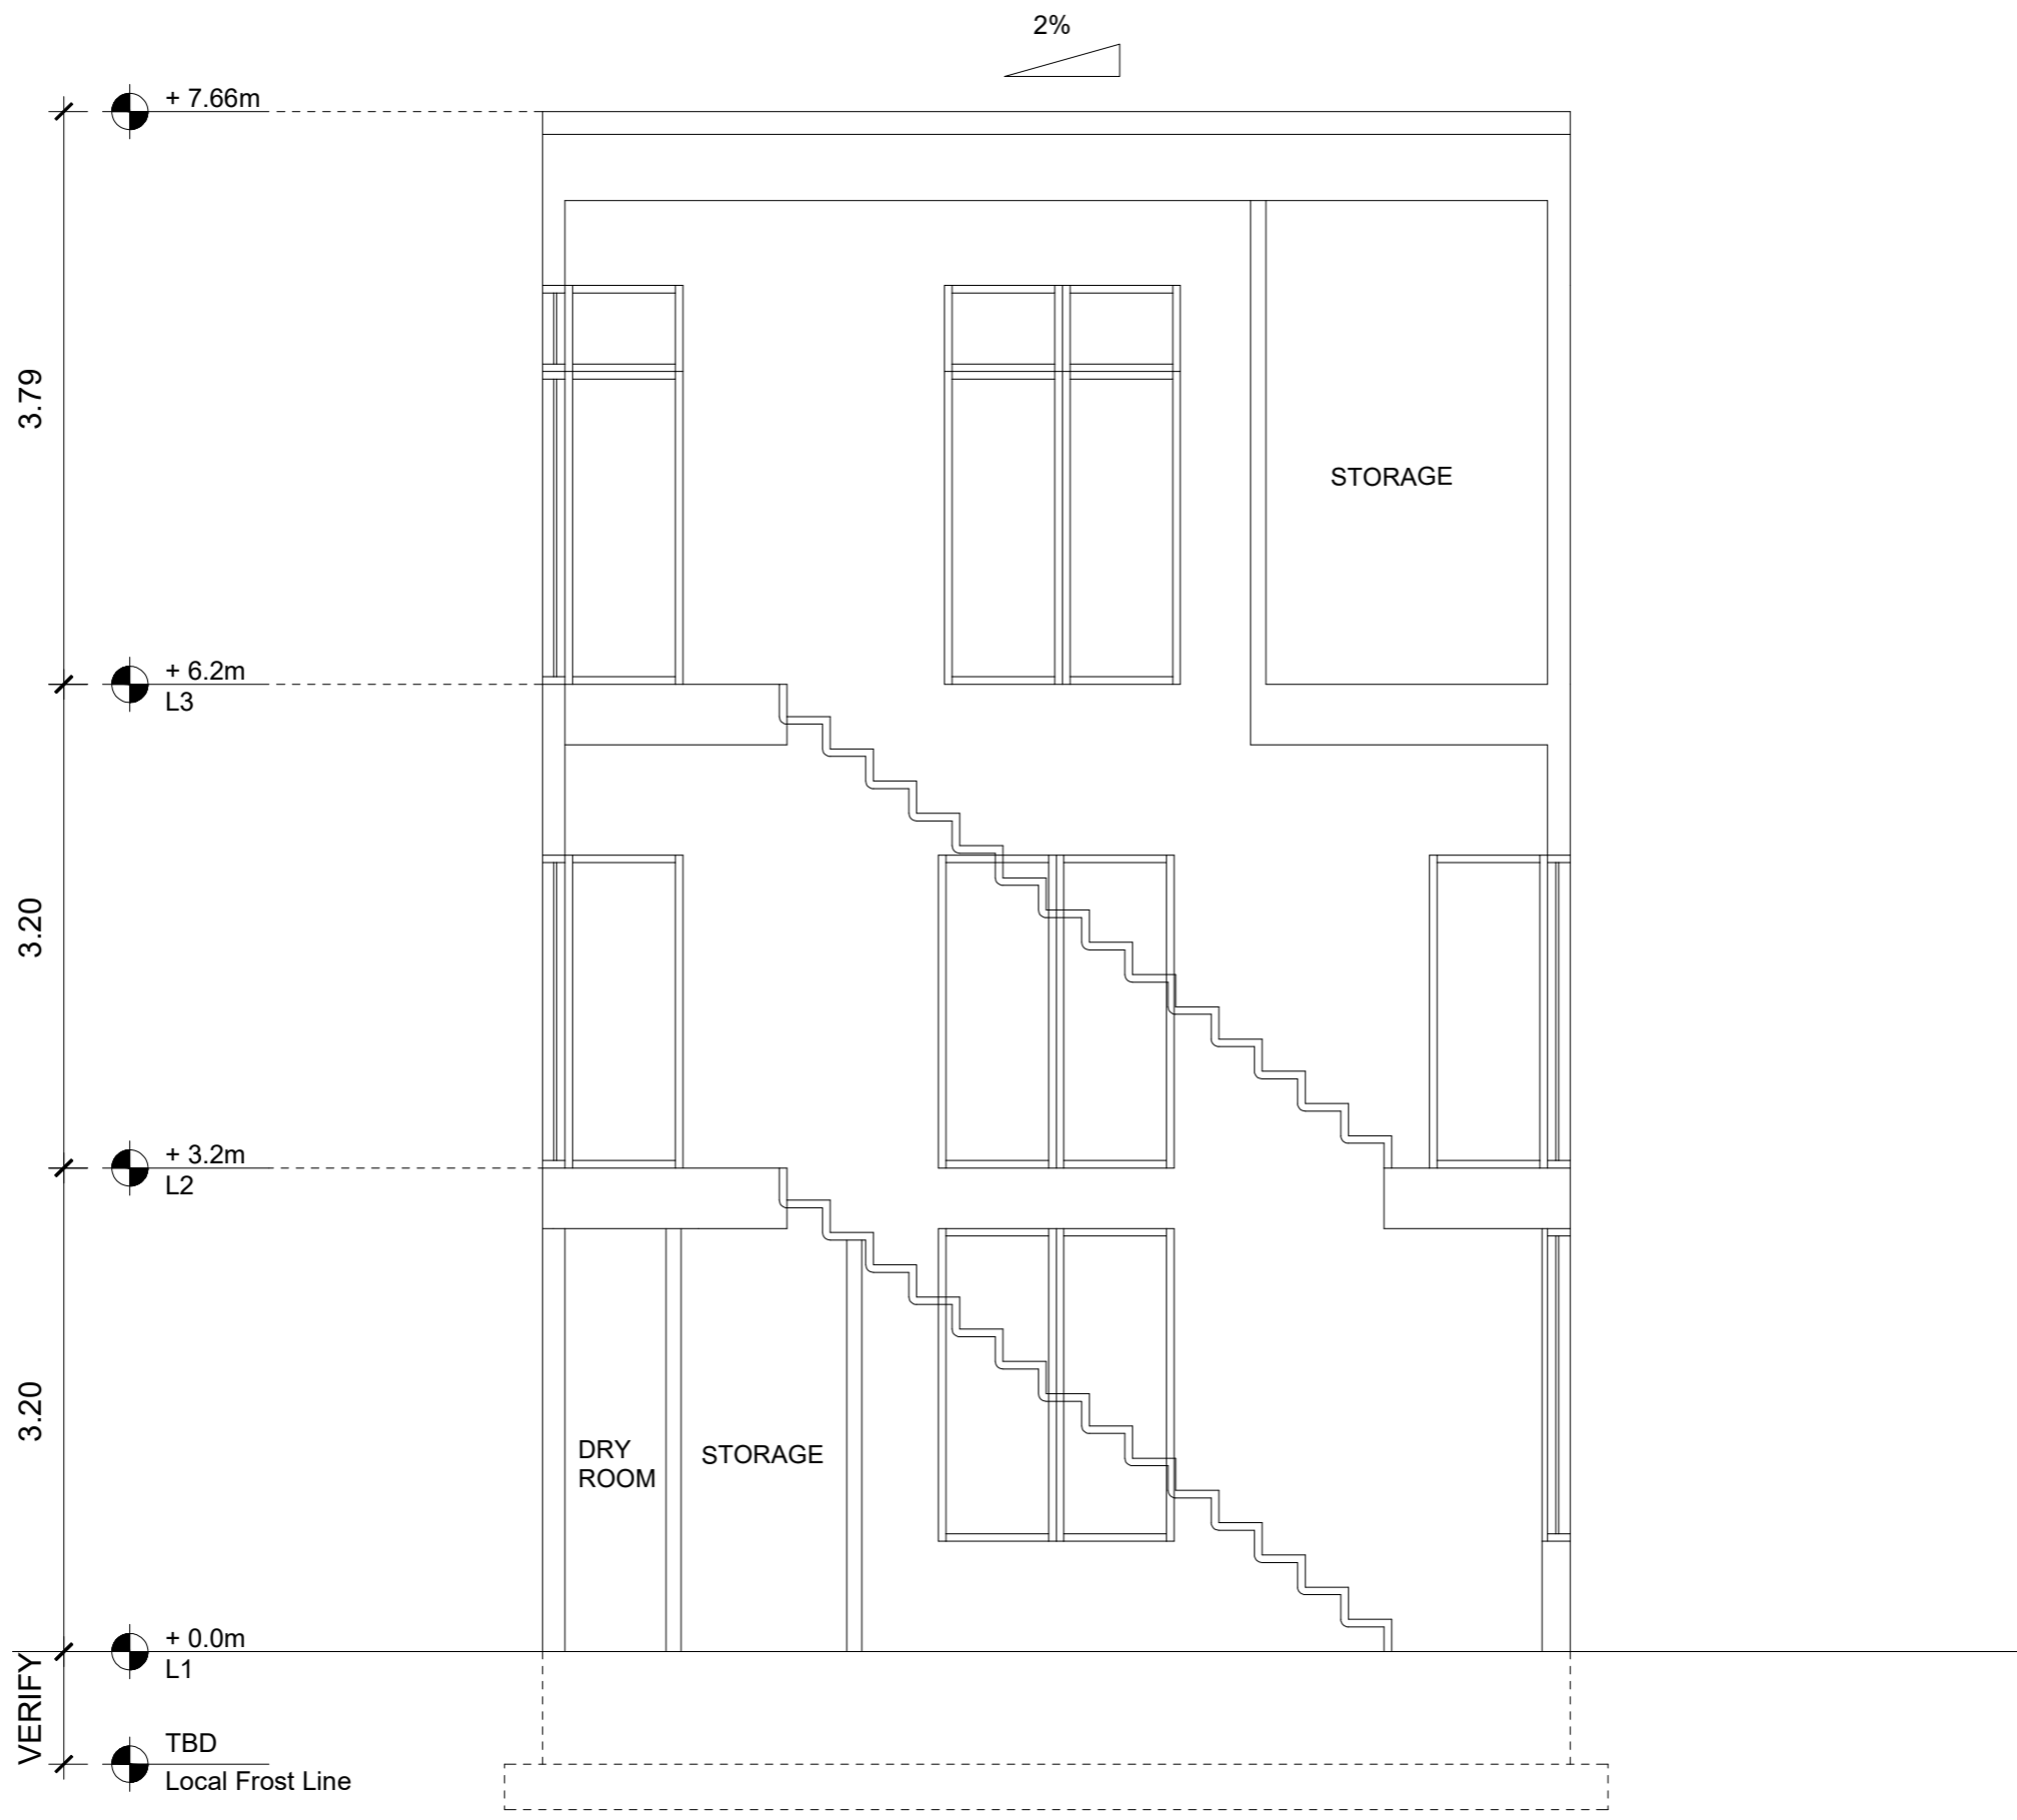

### NOTES

1. DO NOT SCALE DRAWINGS
2. CONTRACTORS SHALL VERIFY ALL DIMENSIONS BEFORE PROCEEDING WITH CONSTRUCTION
3. ALL WINDOW AND DOOR SIZES ARE APPROXIMATE
4. ALL EXT WALLS ARE 2X6 SPF NO 2 OR BETTER
5. ALL INT. WALLS ARE 2X4 SPF NO 2 OR BETTER (UNLESS NOTED)
6. ALL CONSTRUCTION WILL BE IN ACCORDANCE WITH THE LATEST 2006 IRC
7. ALL DETAILS AND SECTIONS SHOWN ON THE DRAWING ARE TYPICAL.
8. ALL WOOD MEMBERS EXPOSED TO THE WEATHER OR IN CONTACT WITH MASONRY OR SOIL SHALL BE PRESSURE TREATED
9. ALL ROOF TRUSSES SHALL BE DESIGNED AND CERTIFIED BY THE TRUSS MANUFACTURER.
10. FOOTING SHALL BEAR UPON UNDISTURBED SOIL FREE OF ORGANIC MATERIALS.
11. SPLICES IN MULTI-BOARD CONTINUOUS BEAMS SHALL BE ALLOWED ONE PER SPAN AT QUARTER POINTS ONLY
12. ALL FLOOR JOISTS SHALL BE DESIGNED AND CERTIFIED BY THE TRUSS MANUFACTURER.
13. ALL CONTRACTORS ARE RESPONSIBLE FOR OBTAINING ALL NECESSARY PERMITS AND APPROVALS

REVISIONS


50% SCHEMATIC DESIGN 5 MAY 2017

DRAWN	BY SE
CHECKED	BY SE
APPROVED	BY SE

SCALE  
1 : 50  
DRAWN BY  
SEAN T ELLIS

DATE  
31 MAY, 2017  
DESIGNED FOR  
Evan Griffin  
Jess Knebel

## SECTION AA



SOGA 451-25, 451-26  
SCHEMATIC DESIGN  
PERSPECTIVE 1



SOGA 451-25, 451-26  
SCHEMATIC DESIGN  
PERSPECTIVE 2



SOGA 451-25, 451-26  
SCHEMATIC DESIGN  
PERSPECTIVE 3



SOGA 451-25, 451-26  
SCHEMATIC DESIGN  
PERSPECTIVE 4



SOGA 451-25, 451-26  
SCHEMATIC DESIGN  
PERSPECTIVE 4